


THE LAKESIDE w/LOFT

1 BEDROOM / 1 BATH

LAKESIDE/HILLSIDE
 MODELS

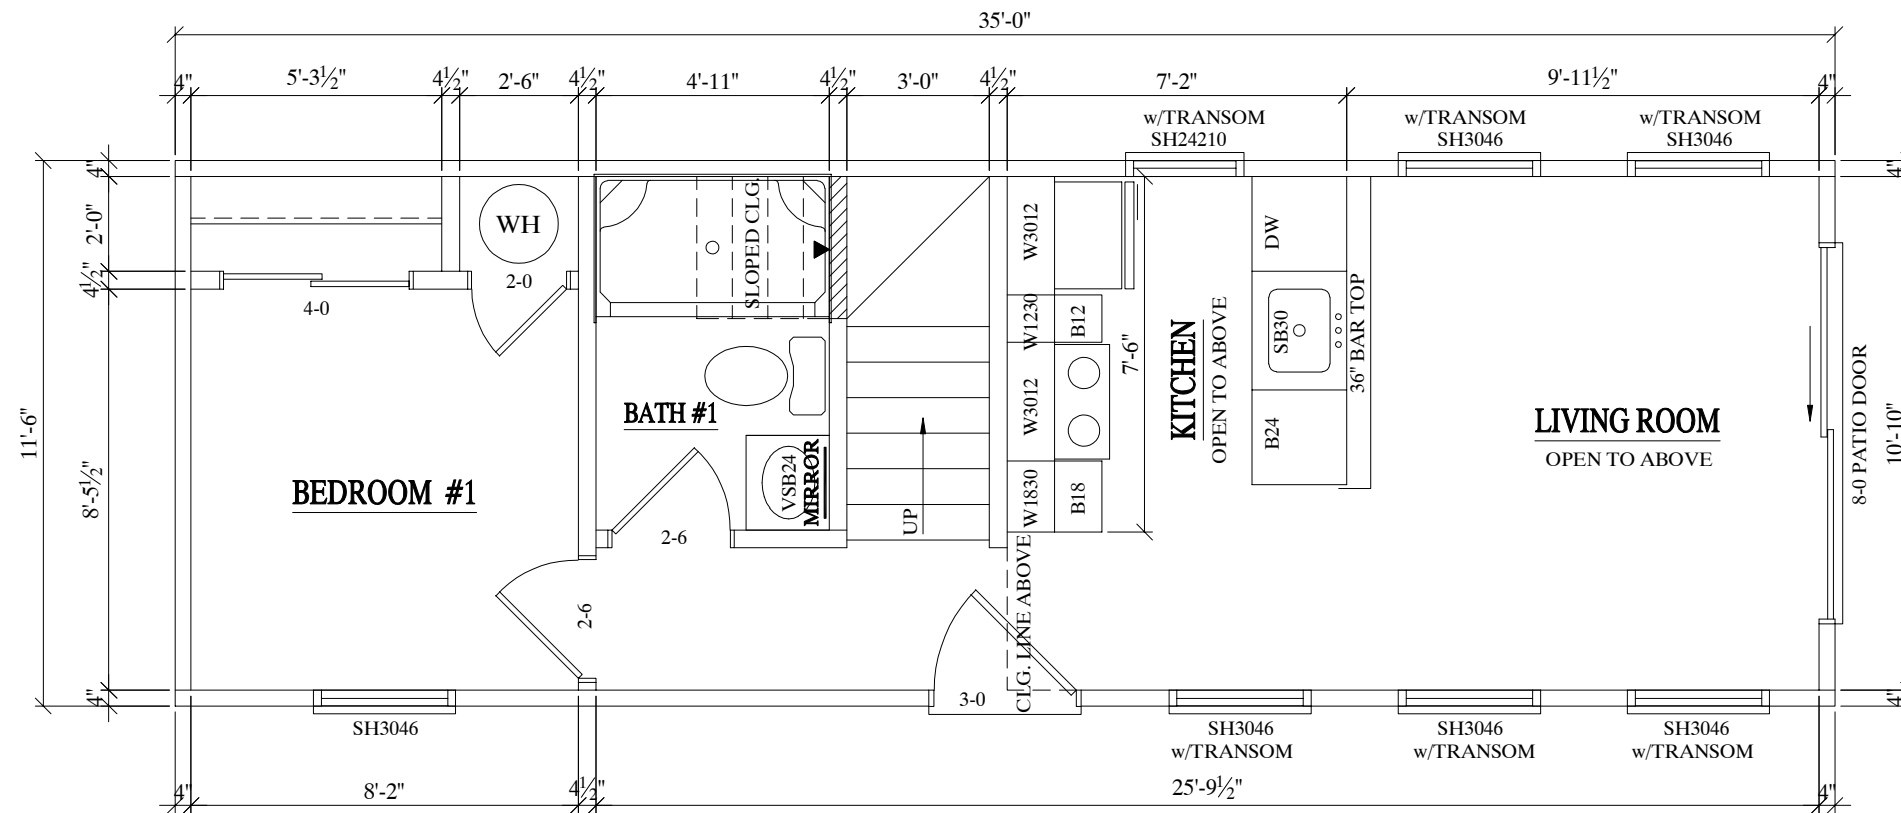

REV.	BY	DATE
01	SDD	03/02/22

PROPOSED PROJECT

1ST FLOOR PLAN

LIVABLE:

403 SQ.FT.

THE LAKESIDE
 1 BEDROOM
 FLOOR PLAN
 SHEET


DATE
 02/28/22

SCALE
 3/16" = 1'-0"

SHEET
 5A
 OF 20 SHEETS

THE LAKESIDE w/LOFT

1 BEDROOM / 1 BATH

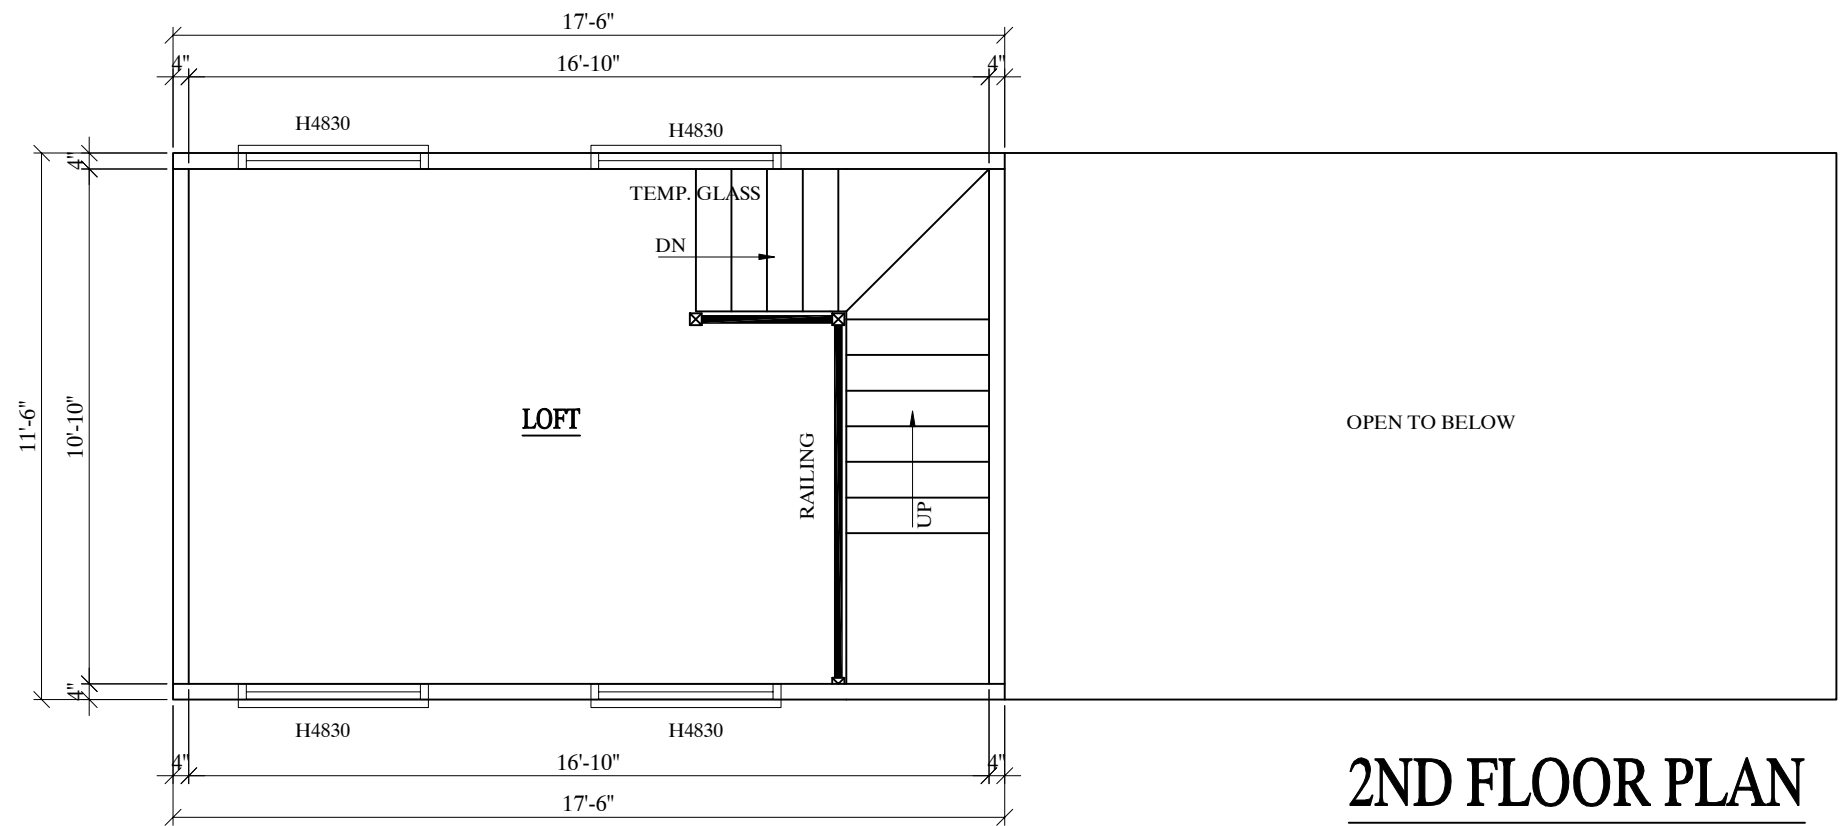

2ND FLOOR PLAN



BUILDERS/DEVELOPERS
 140 E. STESON AVE. #301,
 HEMET, CA 92543
 951-679-9907
 888-987-6638
 Fax: 951-672-0926
 info@usmodularinc.com

LAKESIDE/HILLSIDE
 MODELS

REV.	BY	DATE
01	SDD	03/02/22

PROPOSED PROJECT

THE LAKESIDE
 1 BEDROOM
 LOFT PLAN
 SHEET

DATE
 02/28/22

SCALE
 3/16"=1'-0"

SHEET
 5B
 OF 20 SHEETS

REV.	BY	DATE
01	SDD	03/02/22


PROPOSED PROJECT

THE LAKESIDE
 1 BEDROOM
 ELEVATIONS
 SHEET


DATE
 02/28/22

SCALE
 1/8"=1'-0"


SHEET
 5C
 OF 20 SHEETS

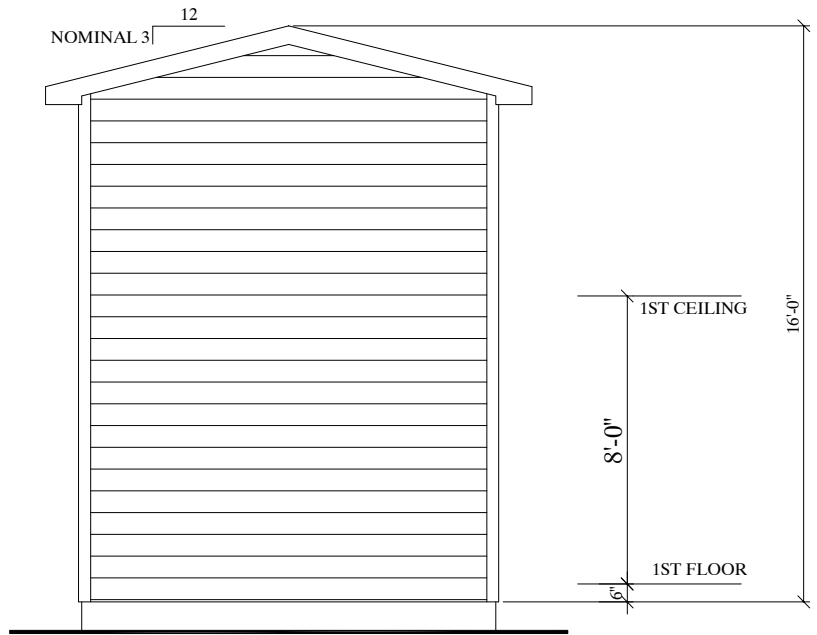

LEFT ELEVATION

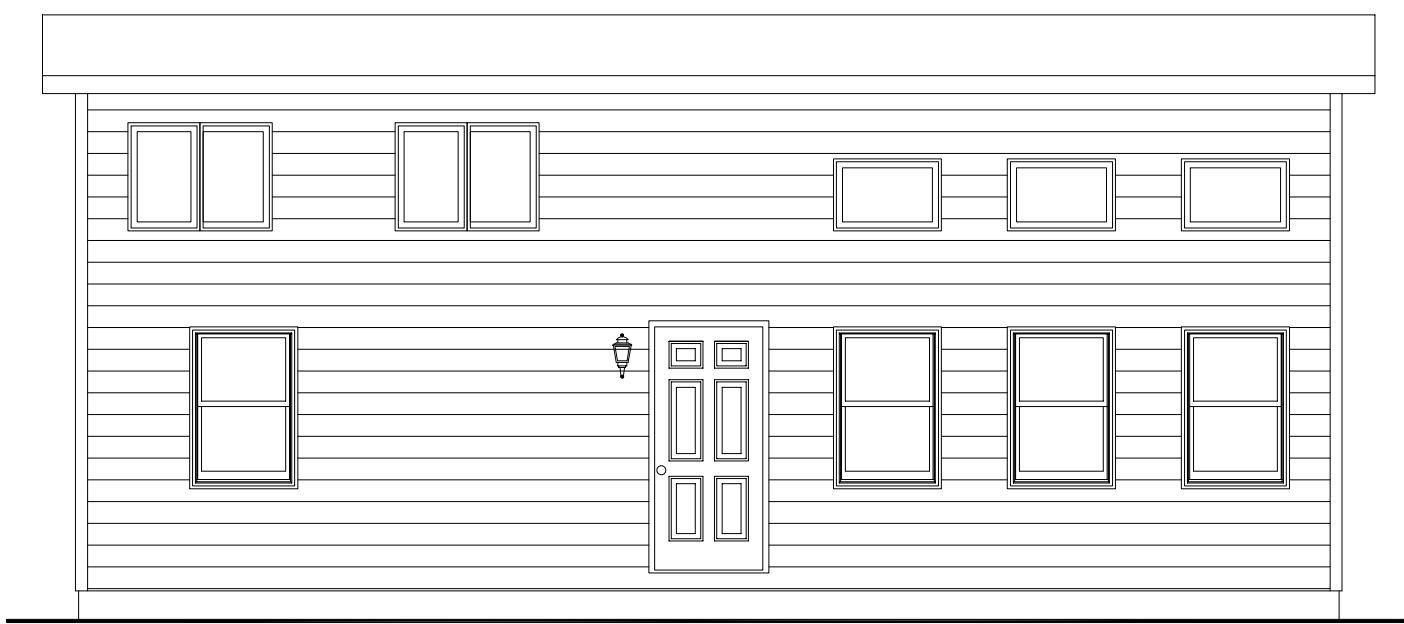


FRONT ELEVATION

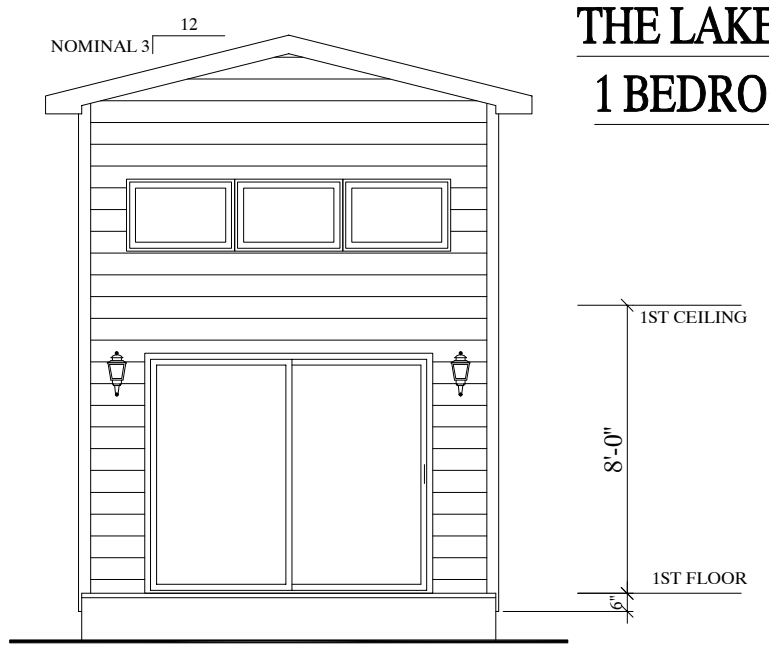

RIGHT ELEVATION


THE LAKESIDE w/LOFT
1 BEDROOM / 1 BATH

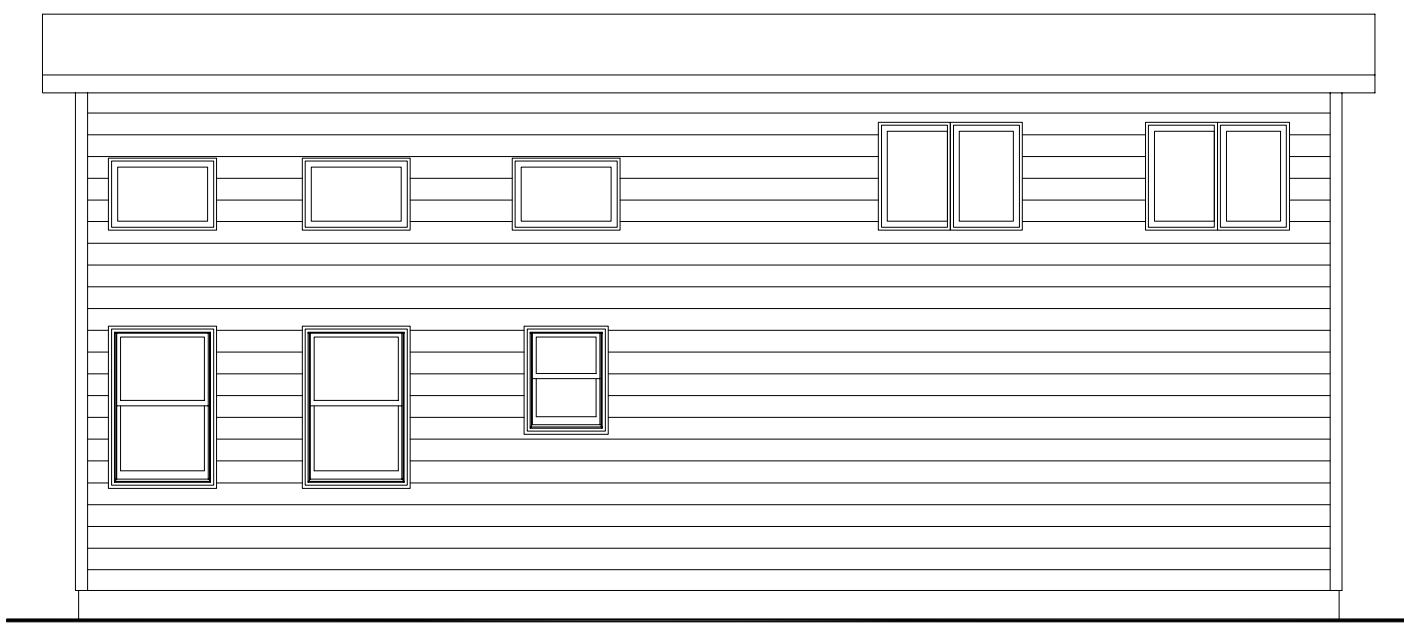

REAR ELEVATION

THE LAKESIDE

2 BEDROOM / 1 BATH

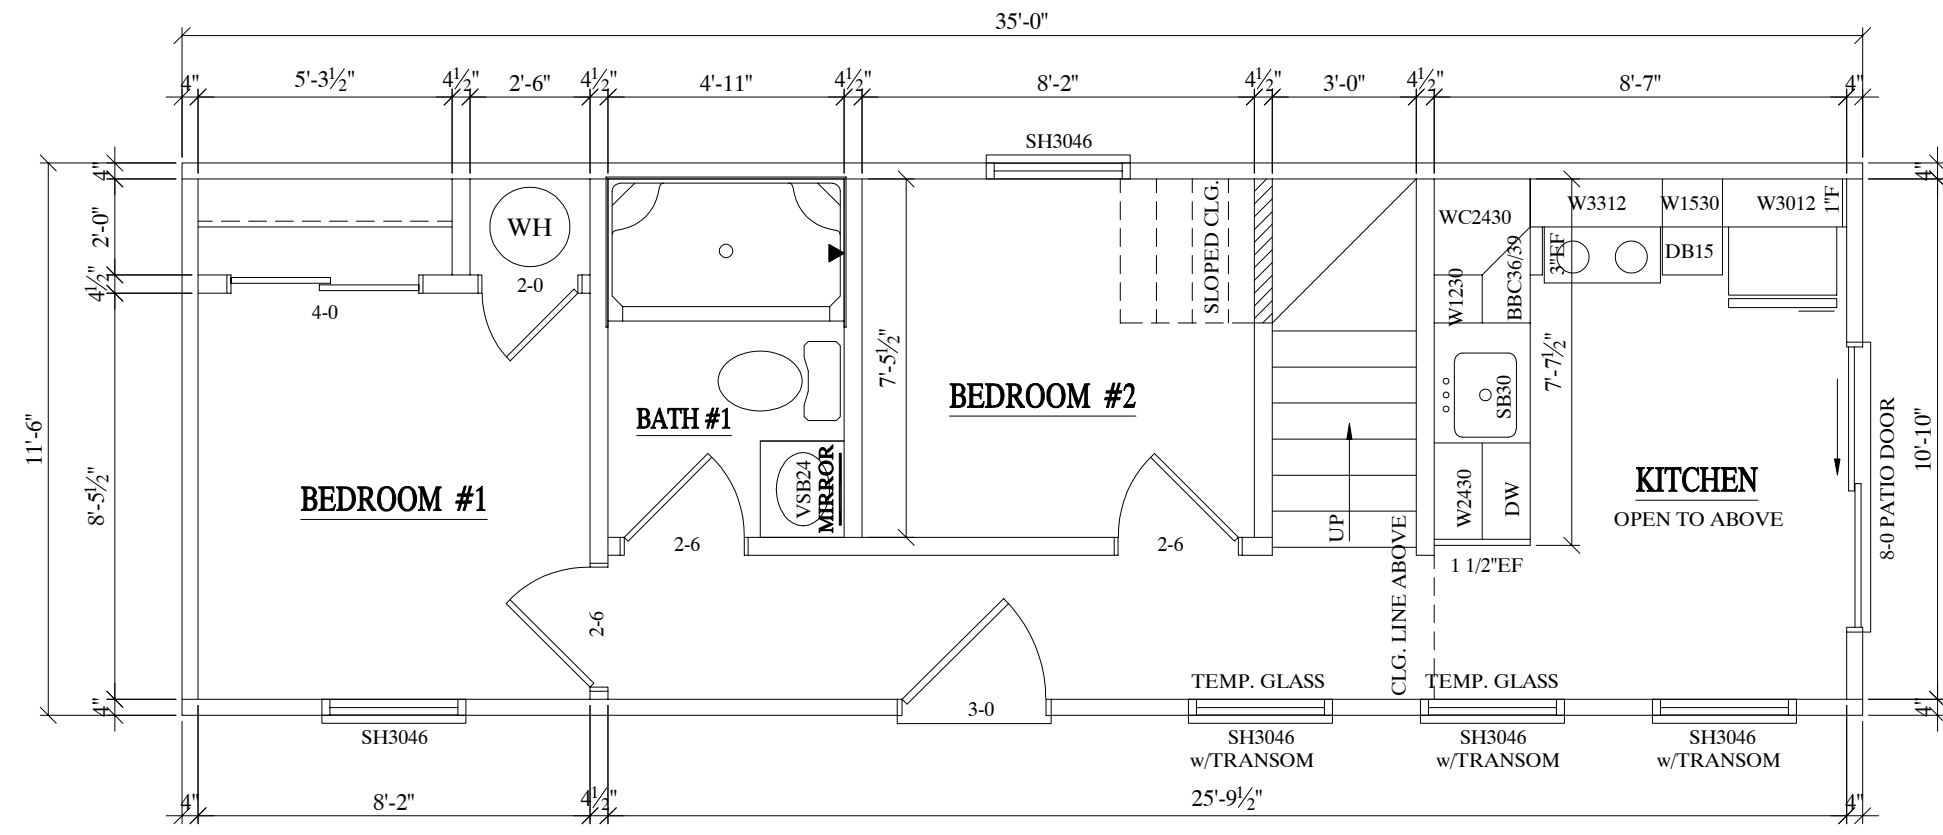

1ST FLOOR PLAN

LIVABLE:

403 SQ.FT.

LAKESIDE/HILLSIDE
 MODELS

REV.	BY	DATE
01	SDD	03/02/22

PROPOSED PROJECT

THE LAKESIDE
 2 BEDROOM
 FLOOR PLAN
 SHEET


DATE
 02/28/22

SCALE
 3/16"=1'-0"

SHEET
 6A
 OF 20 SHEETS

THE LAKESIDE

2 BEDROOM / 1 BATH

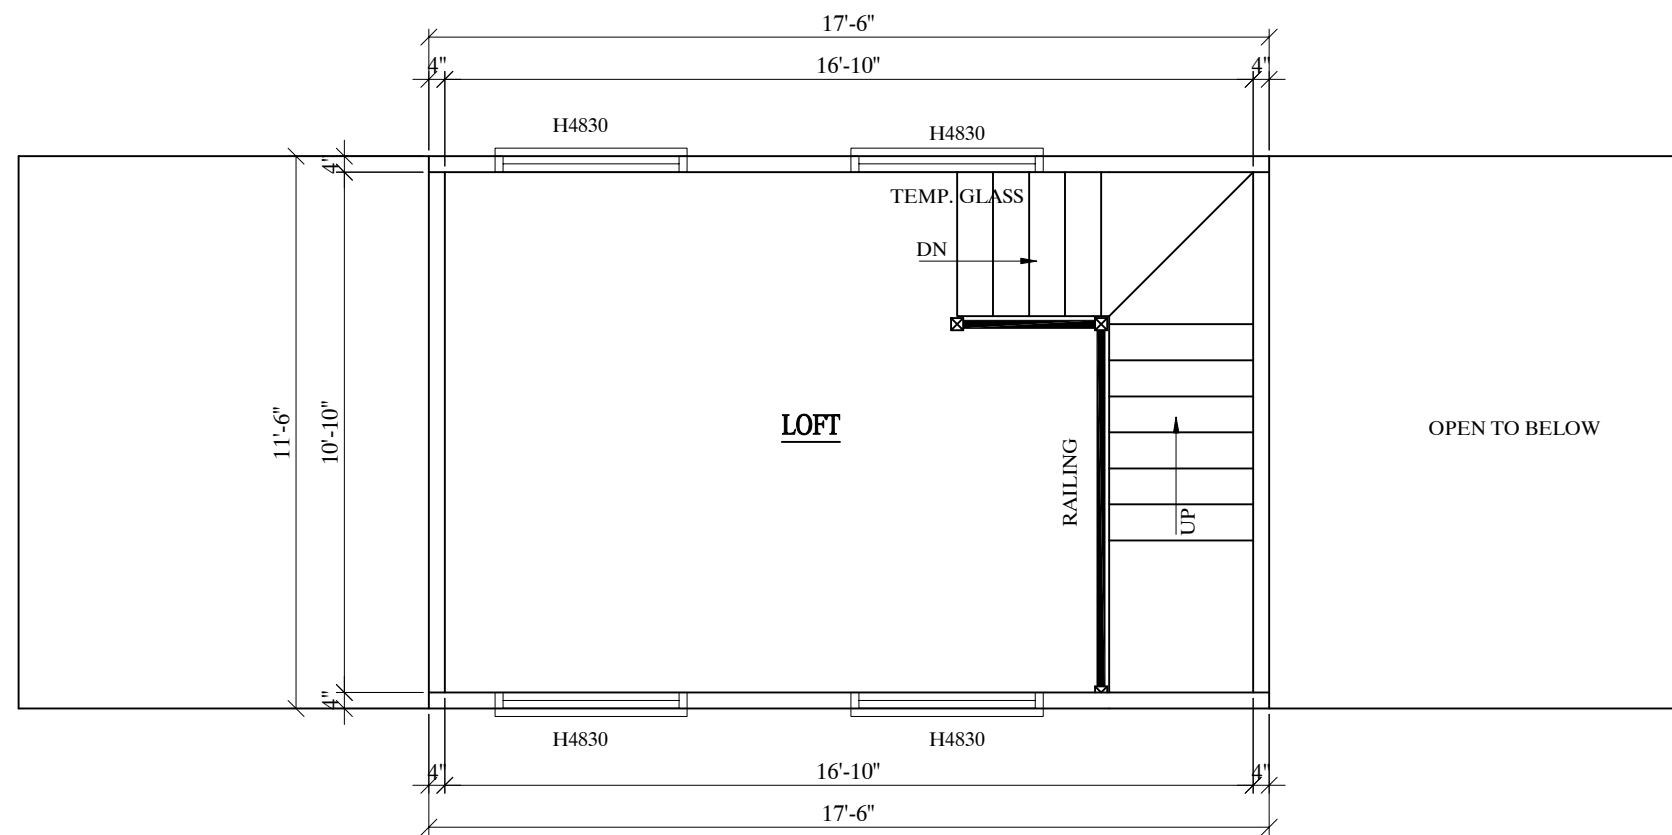

2ND FLOOR PLAN



BUILDERS/DEVELOPERS
 140 E. STESON AVE. #301,
 HEMET, CA 92543
 951-679-9907
 888-987-6638
 Fax: 951-672-0926
 info@usmodularinc.com

LAKESIDE/HILLSIDE
 MODELS

REV.	BY	DATE
01	SDD	03/02/22


PROPOSED PROJECT

THE LAKESIDE
 2 BEDROOM
 LOFT PLAN
 SHEET


DATE
 02/28/22

SCALE
 3/16"=1'-0"


SHEET
 6B
 OF 20 SHEETS

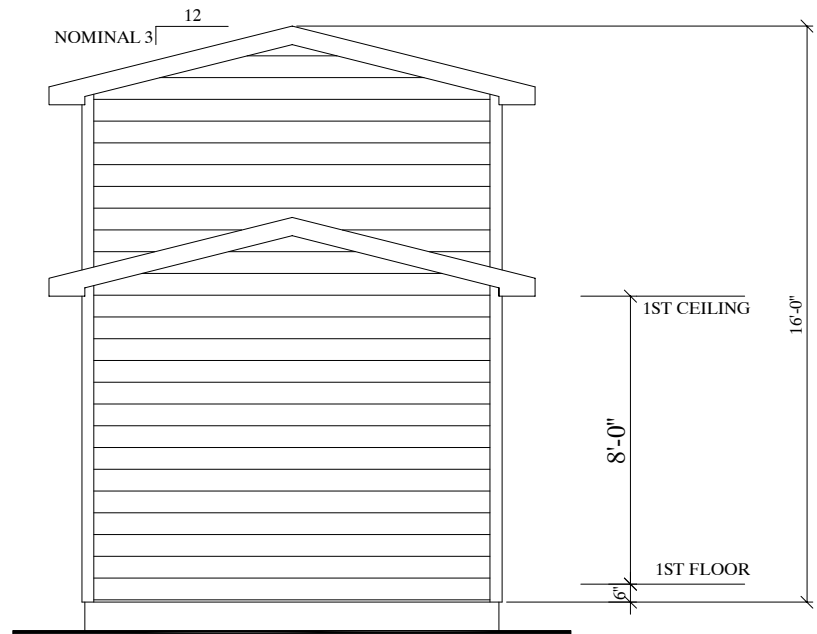

LEFT ELEVATION

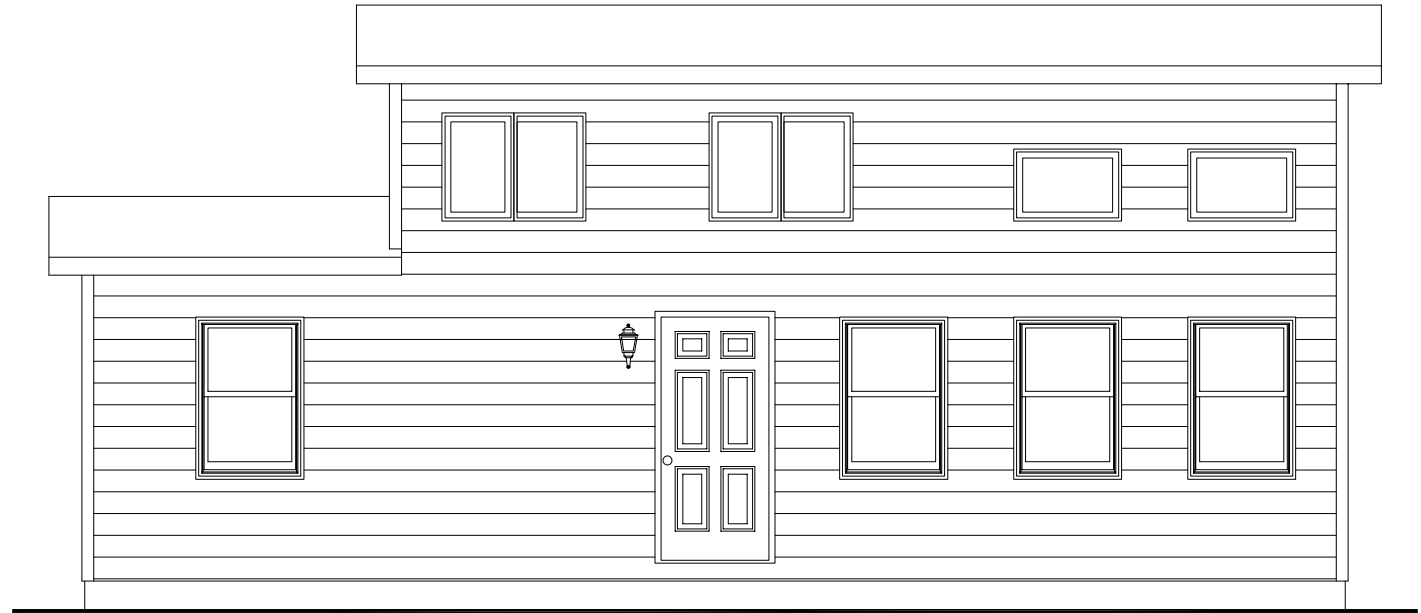


FRONT ELEVATION

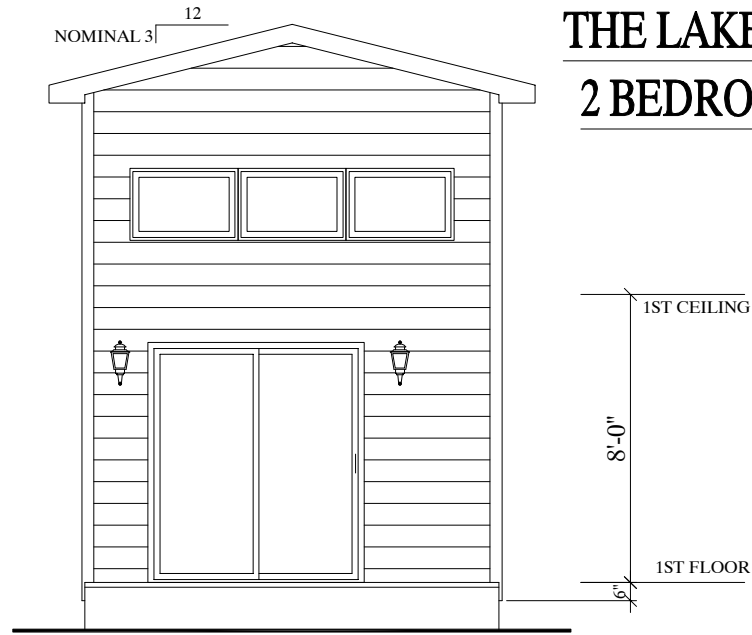

RIGHT ELEVATION

**THE LAKESIDE w/LOFT
2 BEDROOM / 1 BATH**

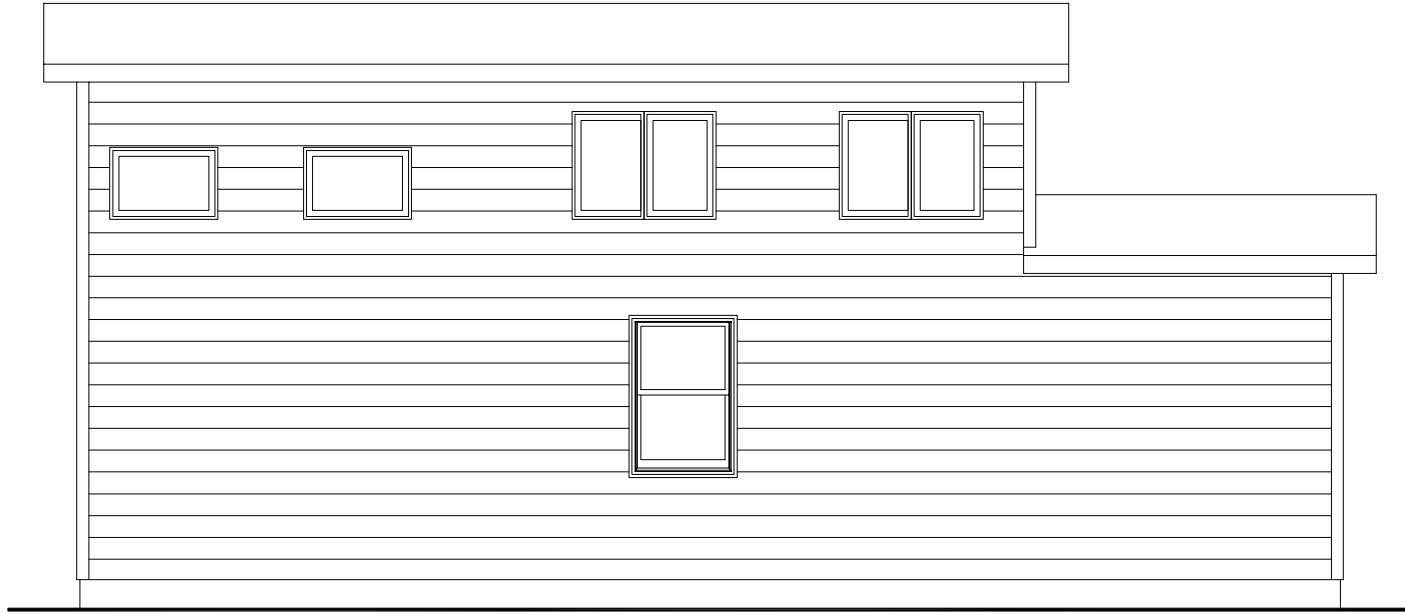

REAR ELEVATION



BUILDERS/DEVELOPERS
 140 E. STESON AVE. #301,
 HEMET, CA 92543
 951-679-9907
 888-987-6638
 Fax: 951-672-0926
 info@usmodularinc.com

**LAKESIDE/HILLSIDE
 MODELS**

REV.	BY	DATE
01	SDD	03/02/22

PROPOSED PROJECT

**THE LAKESIDE
 2 BEDROOM
 ELEVATIONS
 SHEET**


DATE
 02/28/22

SCALE
 1/8"=1'-0"

SHEET
 6C
 OF 20 SHEETS

THE HILLSIDE

1 BEDROOM / 1 BATH

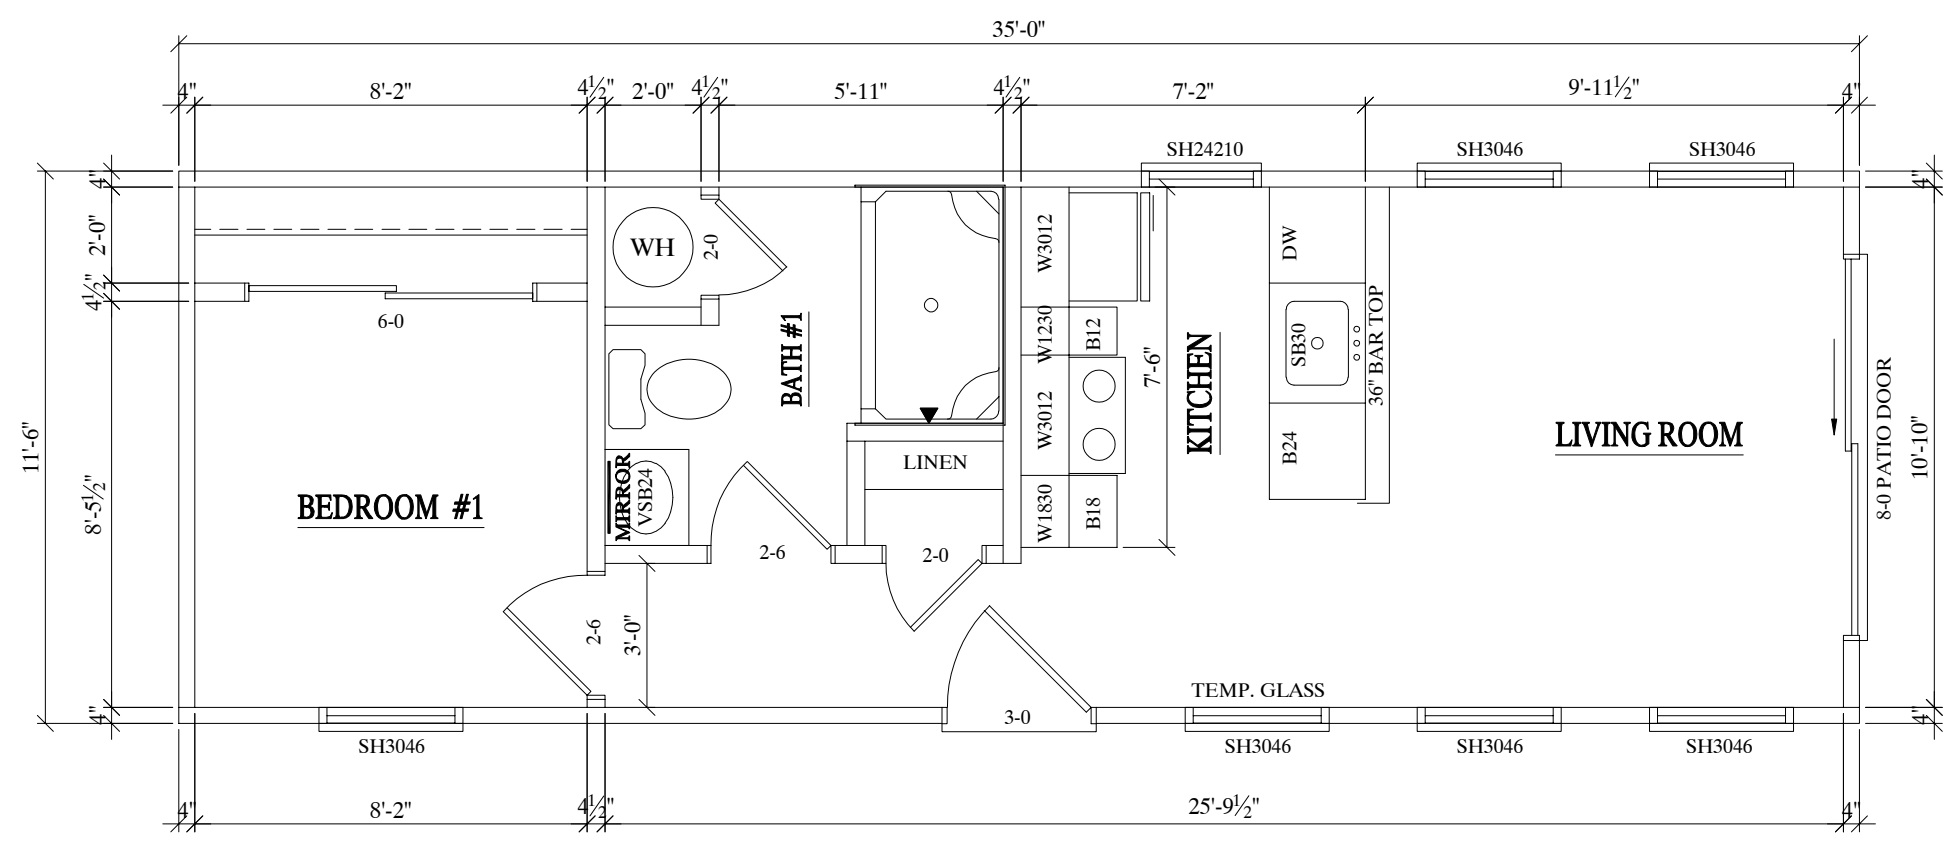

LIVABLE: 403 SQ.FT.

LAKESIDE/HILLSIDE
 MODELS

REV.	BY	DATE
01	SDD	03/02/22


PROPOSED PROJECT

THE HILLSIDE
 1 BEDROOM
 FLOOR PLAN
 SHEET

DATE
 02/28/22

SCALE
 3/16" = 1'-0"

SHEET
 7A
 OF 20 SHEETS

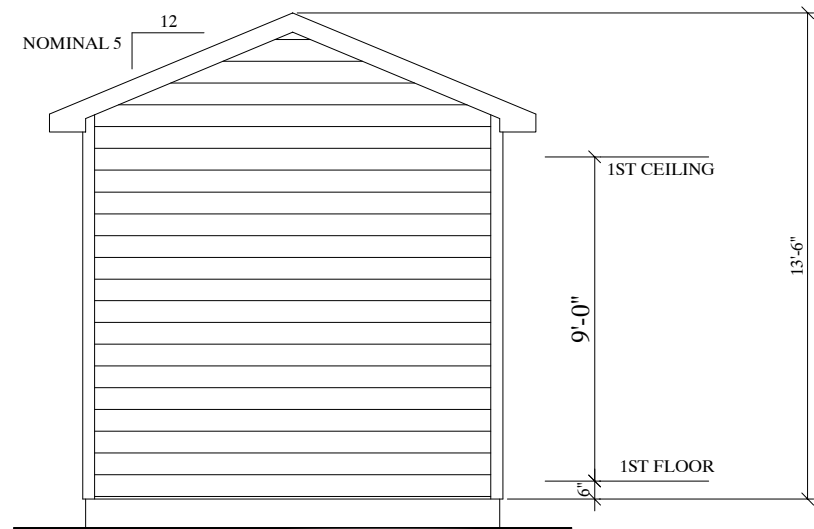


LEFT ELEVATION




FRONT ELEVATION

**THE HILLSIDE
1 BEDROOM / 1 BATH**

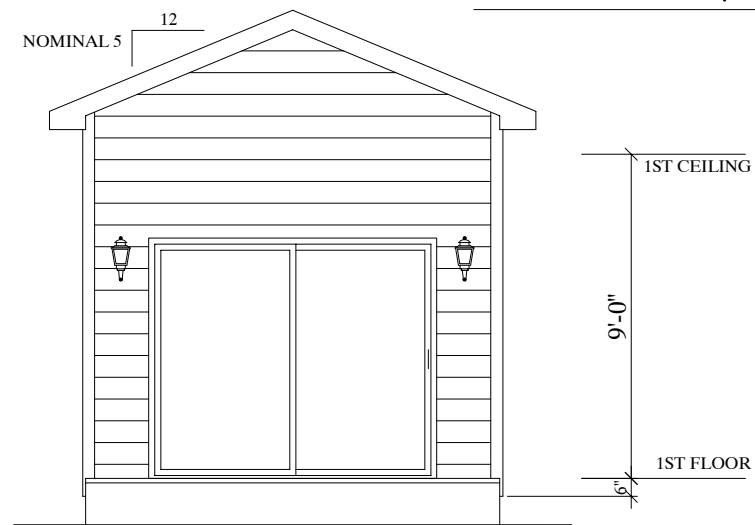

RIGHT ELEVATION

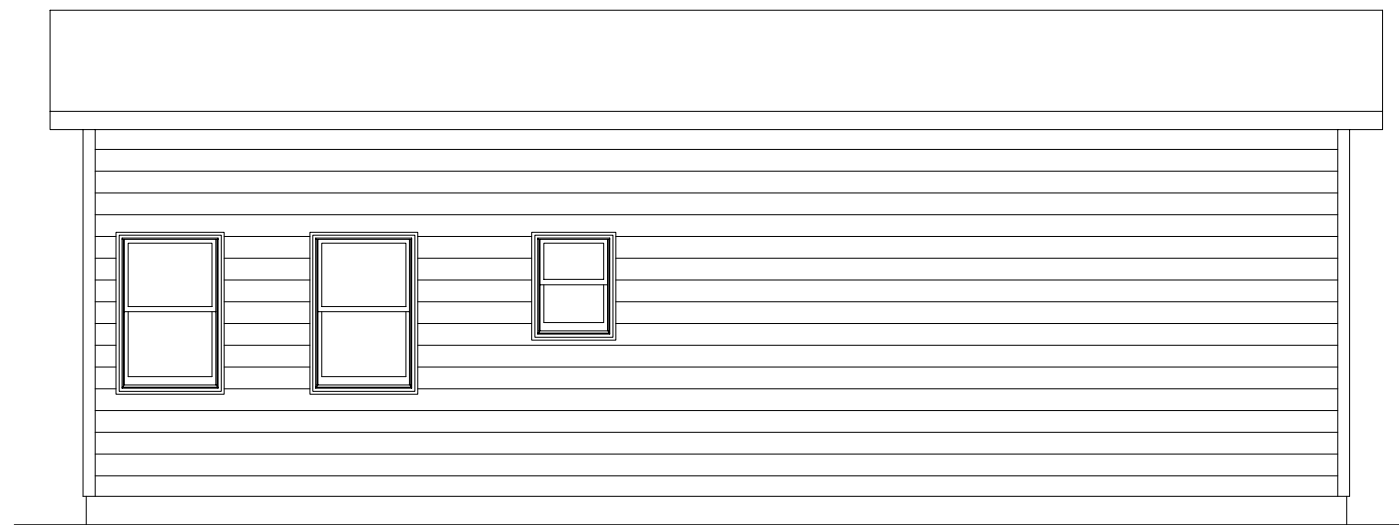

REAR ELEVATION



BUILDERS/DEVELOPERS
 140 E. STESON AVE. #301,
 HEMET, CA 92543
 951-679-9907
 888-987-6638
 Fax: 951-672-0926
 info@usmodularinc.com

LAKESIDE/HILLSIDE
 MODELS

REV.	BY	DATE
01	SDD	03/02/22

PROPOSED PROJECT

THE HILLSIDE
 1 BEDROOM
 ELEVATIONS
 SHEET

DATE
 02/28/22


SCALE
 1/8"=1'-0"

SHEET
 7B
 OF 20 SHEETS



BUILDERS/DEVELOPERS
 140 E. STESON AVE. #301,
 HEMET, CA 92543
 951-679-9907
 888-987-6638
 Fax: 951-672-0926
 info@usmodularinc.com

THE HILLSIDE 2 BEDROOM / 1 BATH

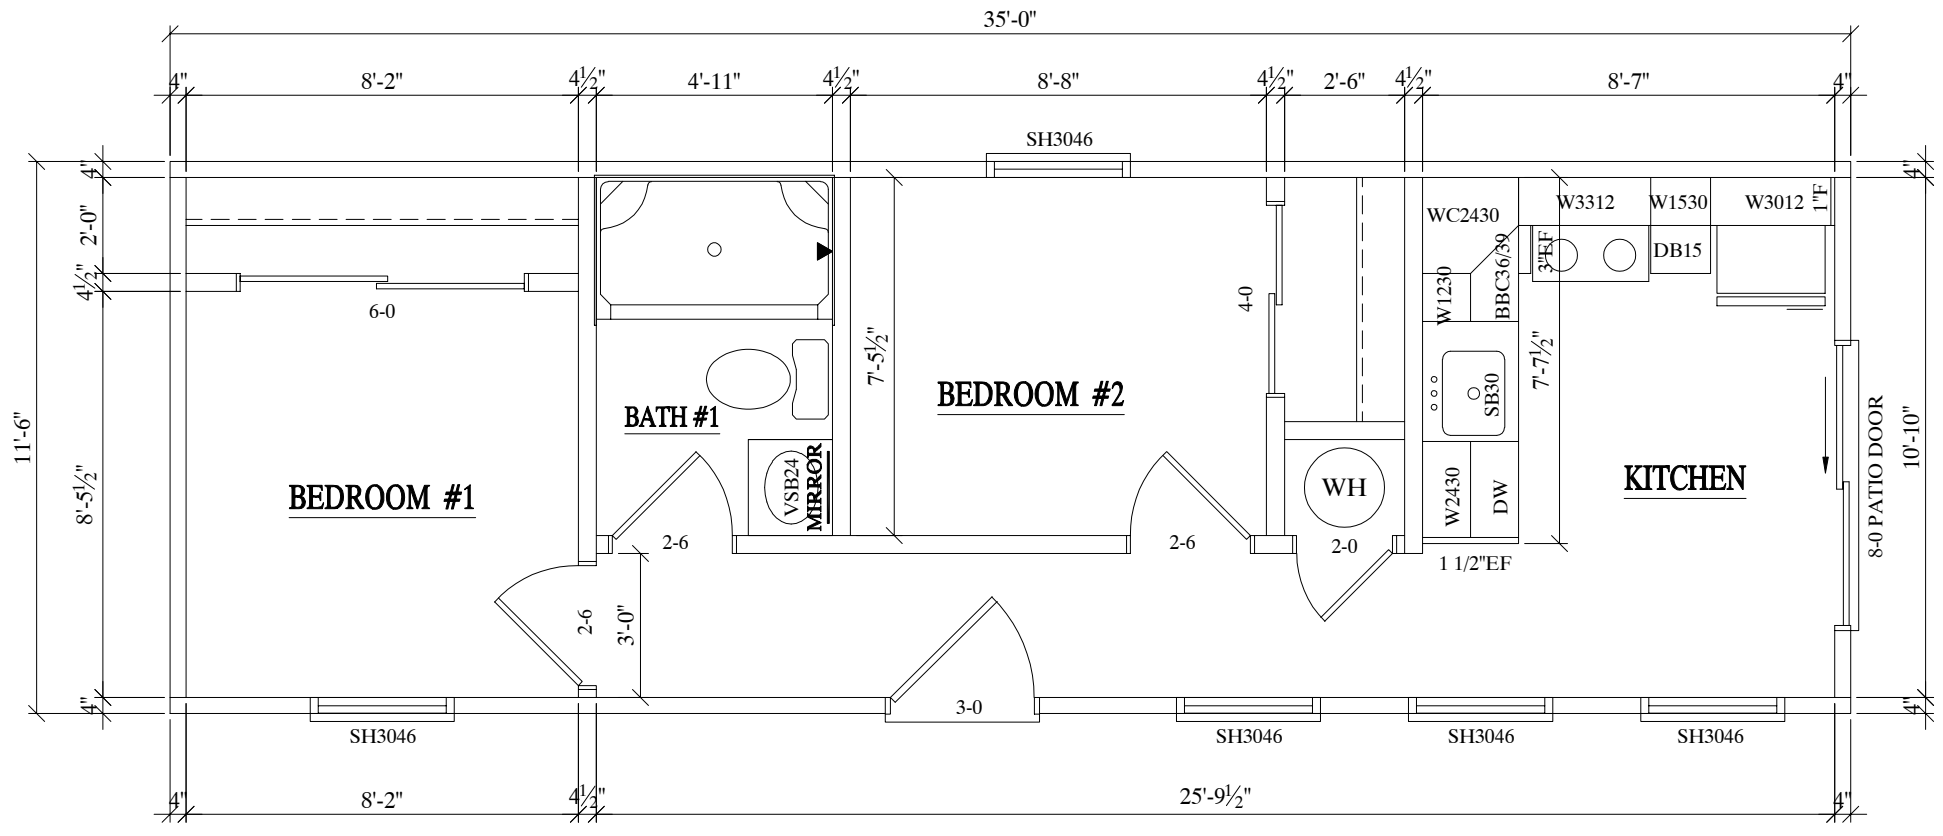

1ST FLOOR PLAN LIVABLE: 403 SQ.FT.

LAKESIDE/HILLSIDE
 MODELS

REV.	BY	DATE
01	SDD	03/02/22


PROPOSED PROJECT

THE HILLSIDE
 2 BEDROOM
 FLOOR PLAN
 SHEET

DATE
 02/28/22

SCALE
 3/16" = 1'-0"

SHEET
 8A
 OF 20 SHEETS

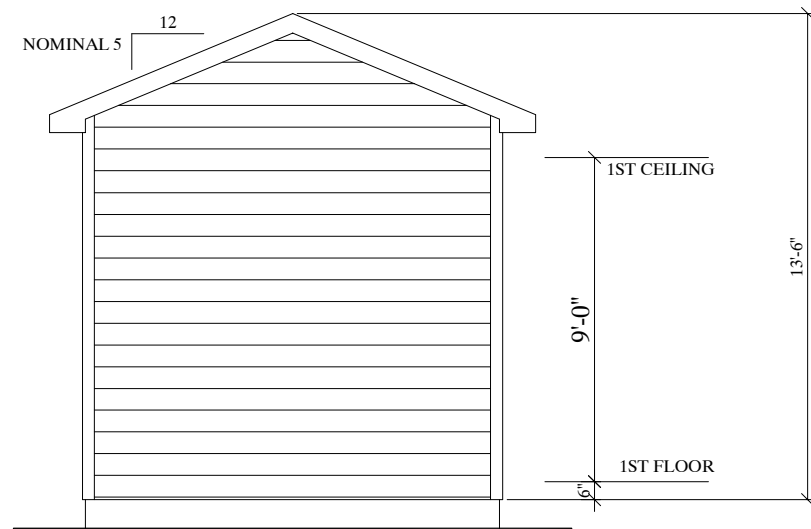


LEFT ELEVATION




FRONT ELEVATION

**THE HILLSIDE
2 BEDROOM / 1 BATH**

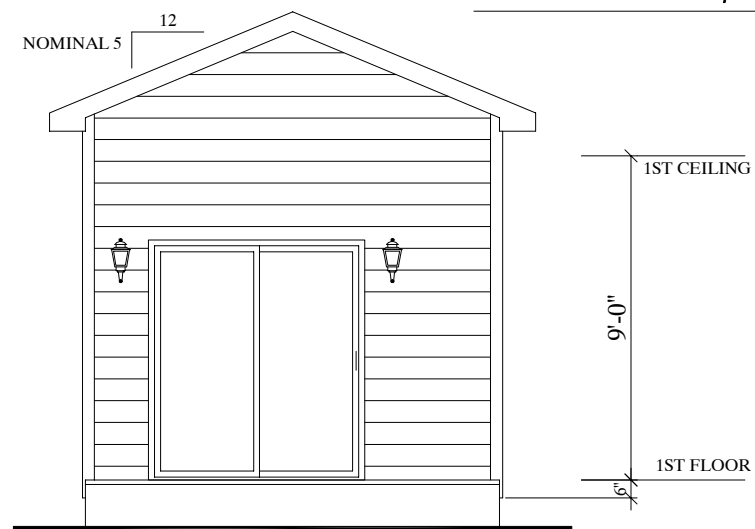

RIGHT ELEVATION

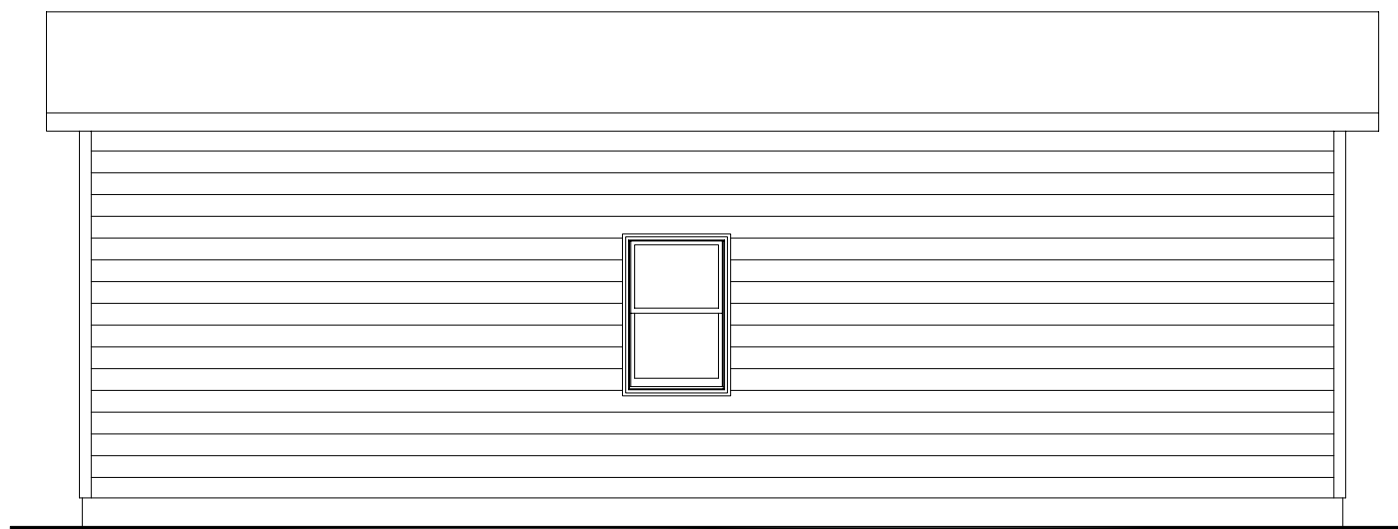

REAR ELEVATION



BUILDERS/DEVELOPERS
 140 E. STESON AVE. #301,
 HEMET, CA 92543
 951-679-9907
 888-987-6638
 Fax: 951-672-0926
 info@usmodularinc.com

LAKESIDE/HILLSIDE
 MODELS

REV.	BY	DATE
01	SDD	03/02/22

PROPOSED PROJECT

THE HILLSIDE
 2 BEDROOM
 ELEVATIONS
 SHEET

DATE
 02/28/22

SCALE
 1/8" = 1'-0"

SHEET
 8B
 OF 20 SHEETS