

| REV. | BY | DATE |
|------|----|------|
|      |    |      |
|      |    |      |
|      |    |      |
|      |    |      |

| PROPOSED PROJECT |
|------------------|
| ---              |
| ---              |
| ---              |

THE LAKESIDE  
 1 BEDROOM  
 FLOOR PLAN  
 SHEET


DATE  
 02/28/22

SCALE  
 3/16"=1'-0"

SHEET  
 1A  
 OF 10 SHEETS

# THE LAKESIDE w/LOFT

## 1 BEDROOM / 1 BATH

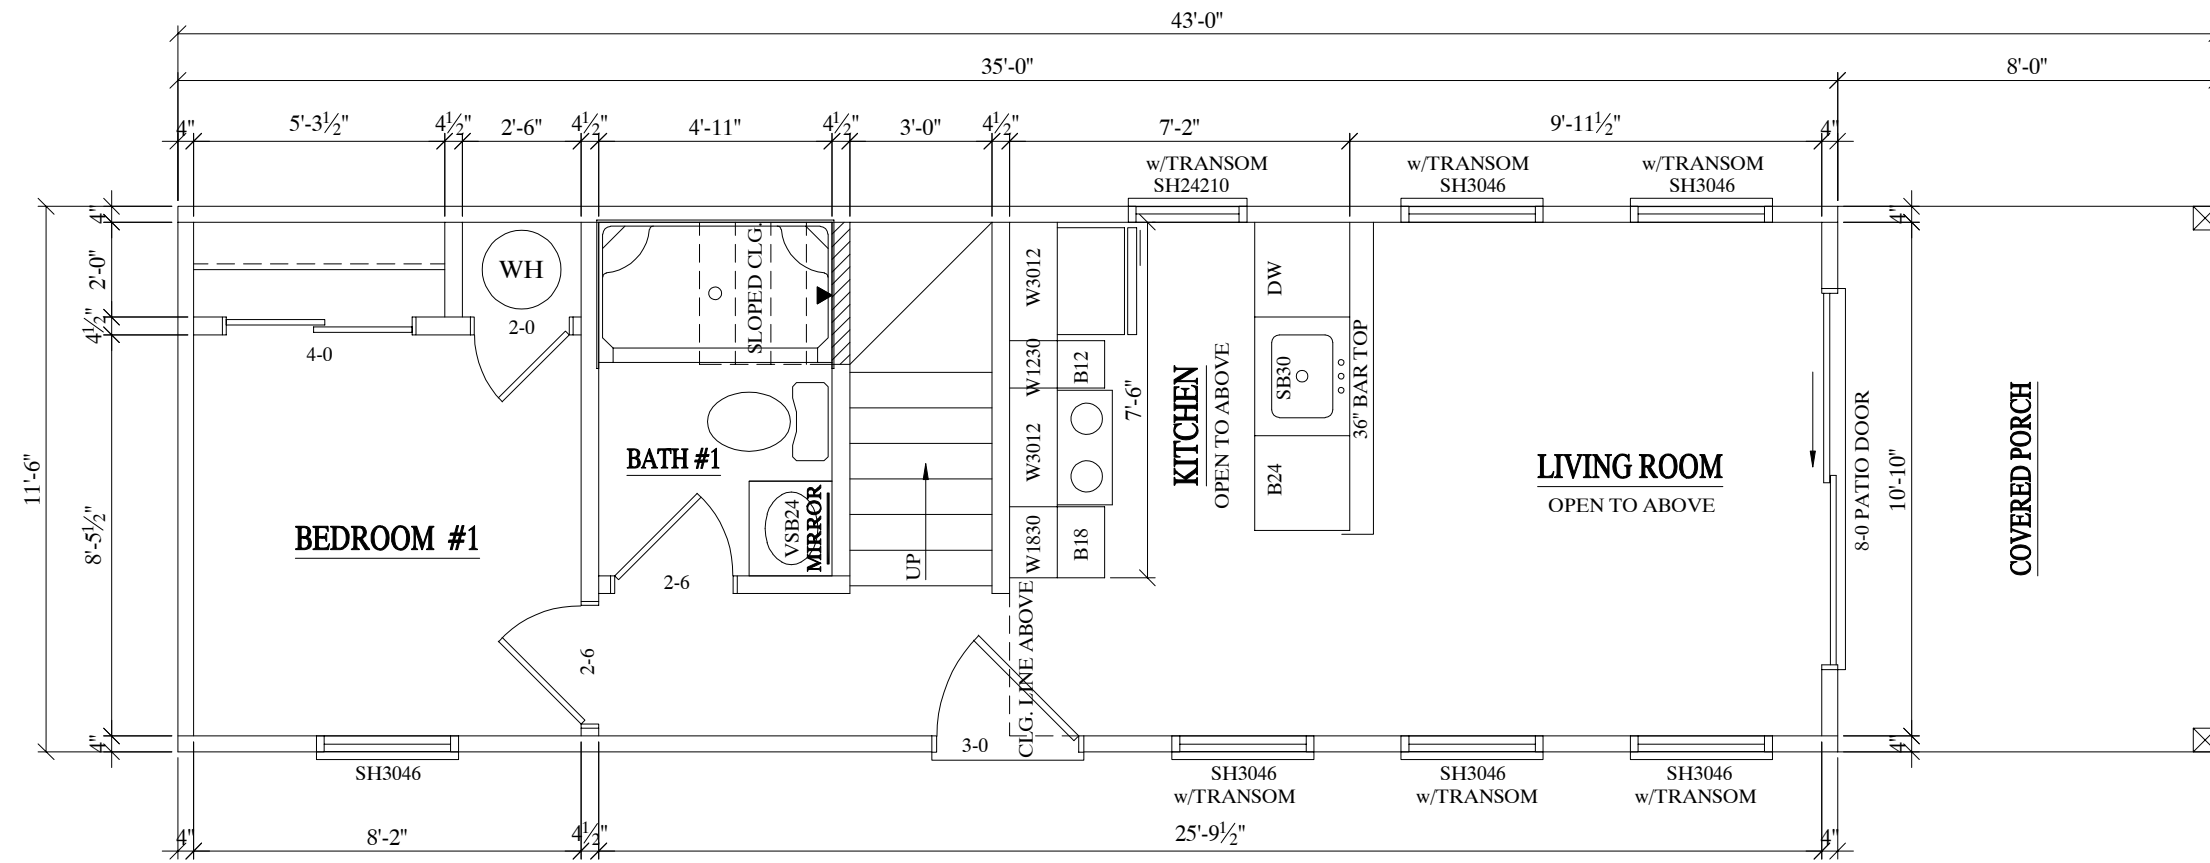


**1ST FLOOR PLAN**

LIVABLE:  
 PORCH:

403 SQ.FT.  
 92 SQ.FT.

# THE LAKESIDE w/LOFT

## 1 BEDROOM / 1 BATH

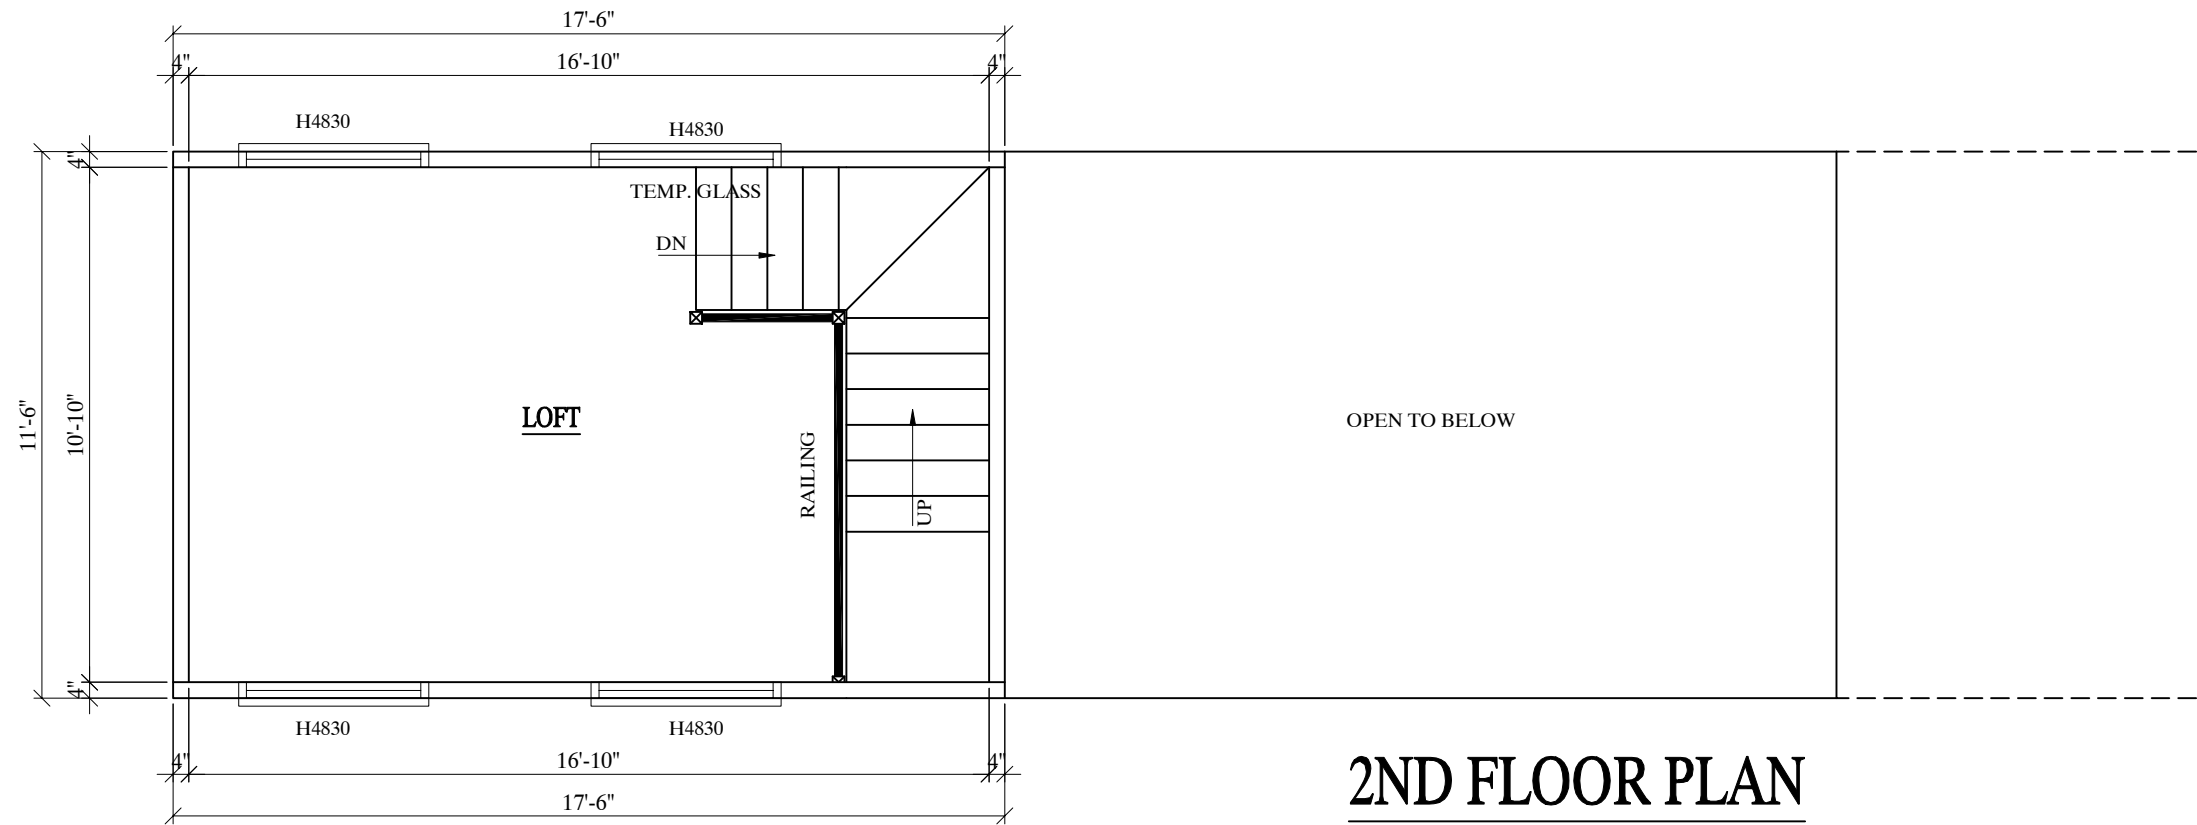

**2ND FLOOR PLAN**



**BUILDERS/DEVELOPERS**  
 140 E. STESON AVE. #301,  
 HEMET, CA 92543  
 951-679-9907  
 888-987-6638  
 Fax: 951-672-0926  
 info@usmodularinc.com

**LAKESIDE/HILLSIDE**  
 MODELS  
 ---  
 ---

| REV. | BY | DATE |
|------|----|------|
|      |    |      |
|      |    |      |
|      |    |      |
|      |    |      |

**PROPOSED PROJECT**  
 ---  
 ---  
 ---

**THE LAKESIDE**  
 1 BEDROOM  
 LOFT PLAN  
 SHEET

DATE  
 02/28/22

SCALE  
 3/16"=1'-0"

SHEET  
 1B  
 OF 10 SHEETS

| REV. | BY | DATE |
|------|----|------|
|      |    |      |
|      |    |      |
|      |    |      |
|      |    |      |


| PROPOSED PROJECT |
|------------------|
| ---              |
| ---              |
| ---              |

THE LAKESIDE  
 1 BEDROOM  
 ELEVATIONS  
 SHEET


DATE  
 02/28/22

SCALE  
 1/8"=1'-0"


SHEET  
 1C  
 OF 10 SHEETS

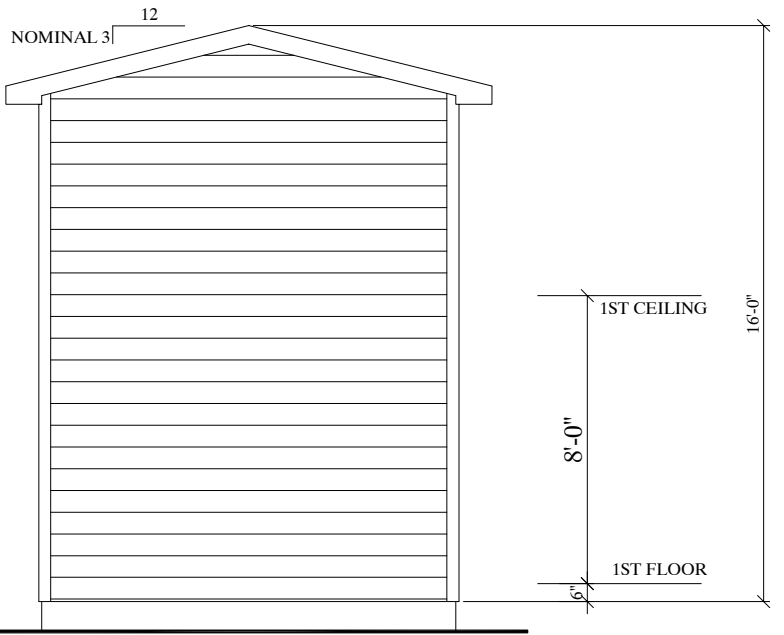

LEFT ELEVATION

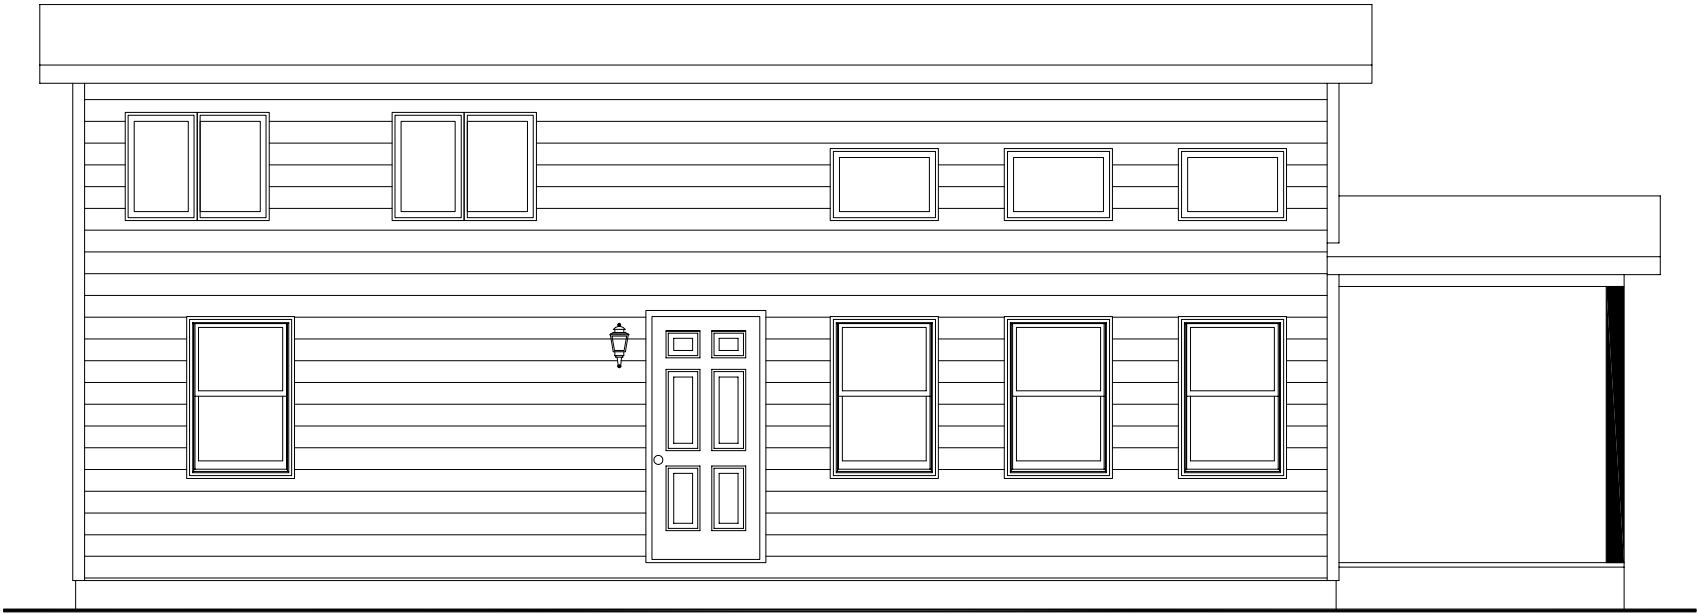


FRONT ELEVATION

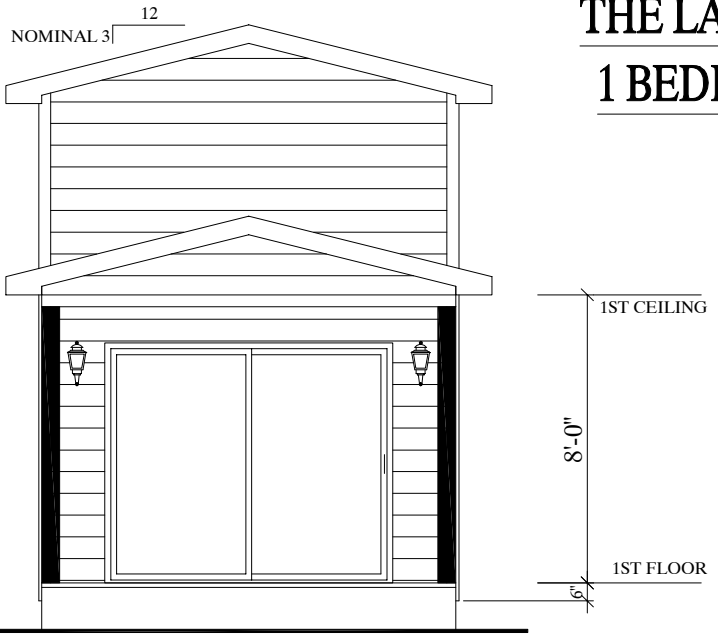

RIGHT ELEVATION


THE LAKESIDE w/LOFT  
1 BEDROOM / 1 BATH

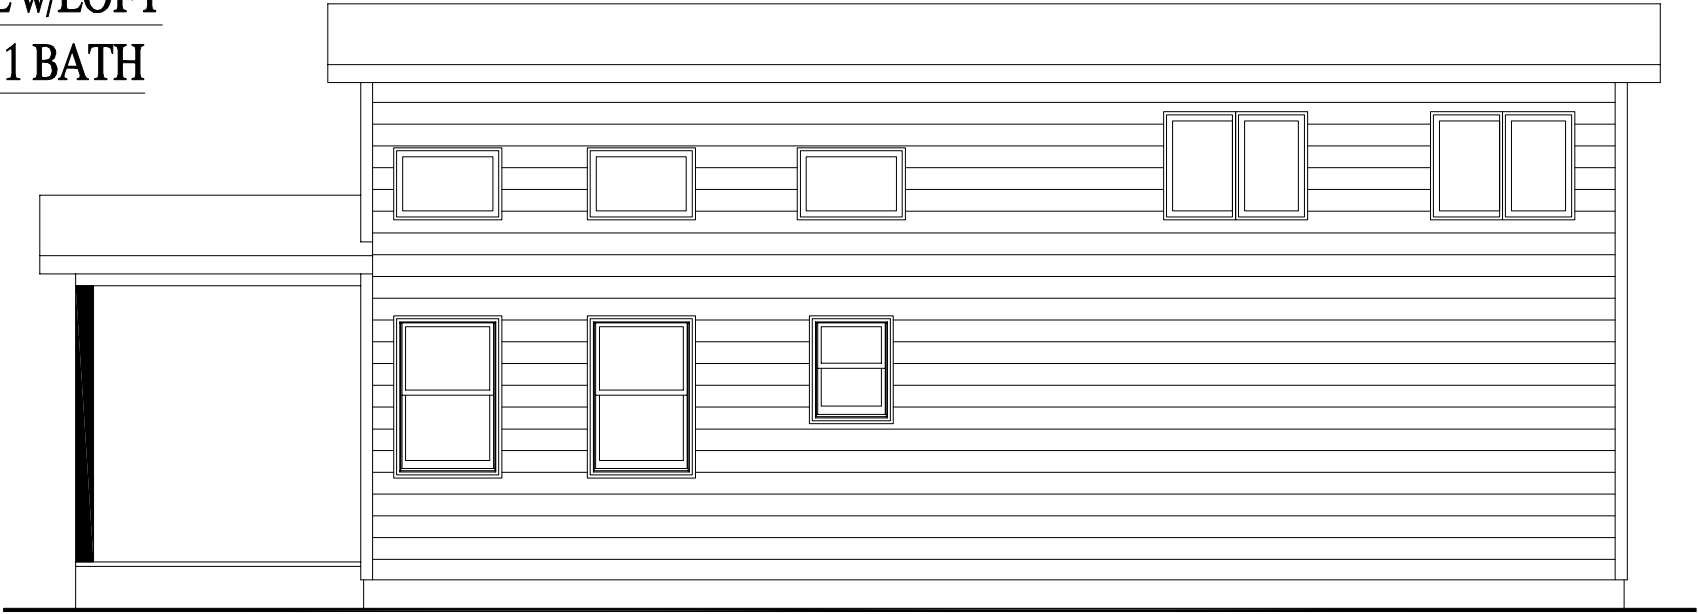

REAR ELEVATION

# THE LAKESIDE

## 2 BEDROOM / 1 BATH

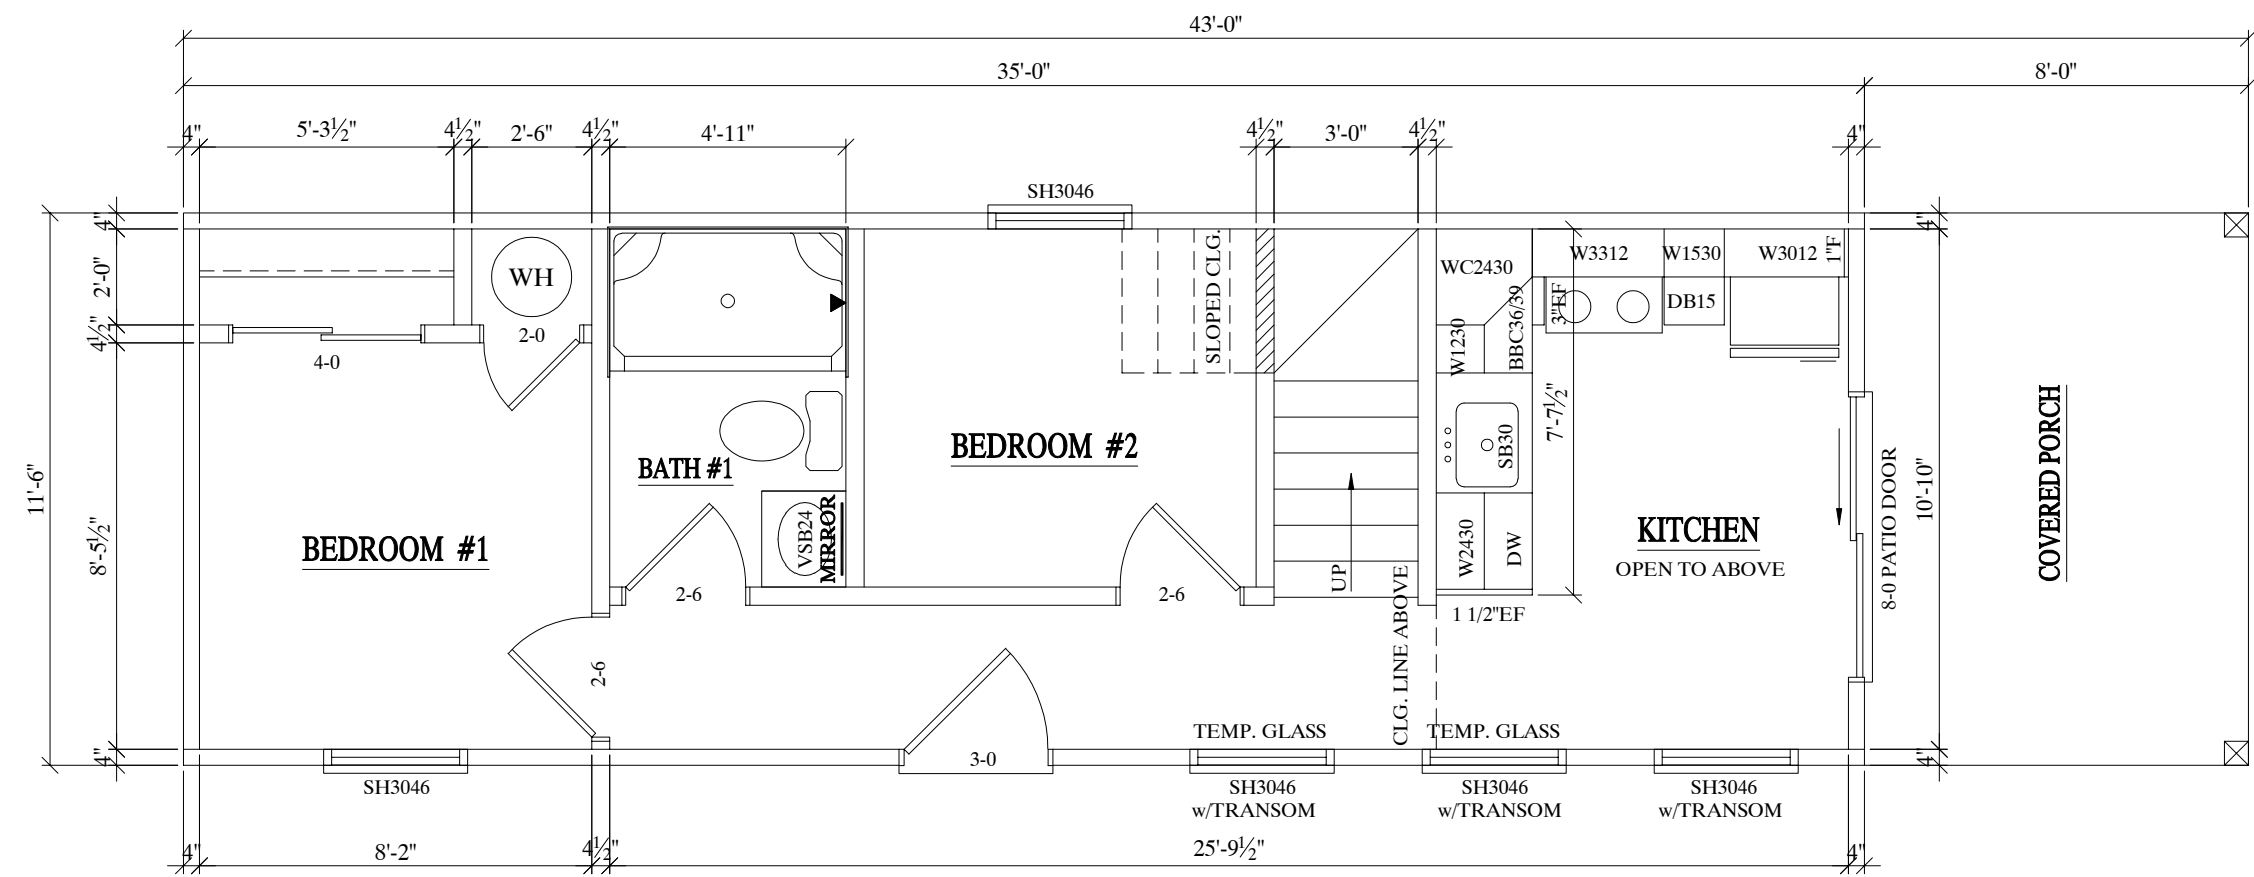

**1ST FLOOR PLAN**

**LIVABLE:**  
**PORCH:**

**403 SQ.FT.**  
**92 SQ.FT.**

LAKESIDE/HILLSIDE  
 MODELS  
 ---  
 ---

| REV. | BY | DATE |
|------|----|------|
|      |    |      |
|      |    |      |
|      |    |      |
|      |    |      |

PROPOSED PROJECT  
 ---  
 ---  
 ---


THE LAKESIDE  
 2 BEDROOM  
 FLOOR PLAN  
 SHEET

DATE  
 02/28/22

SCALE  
 3/16"=1'-0"

SHEET  
 2A  
 OF 10 SHEETS

# THE LAKESIDE 2 BEDROOM / 1 BATH

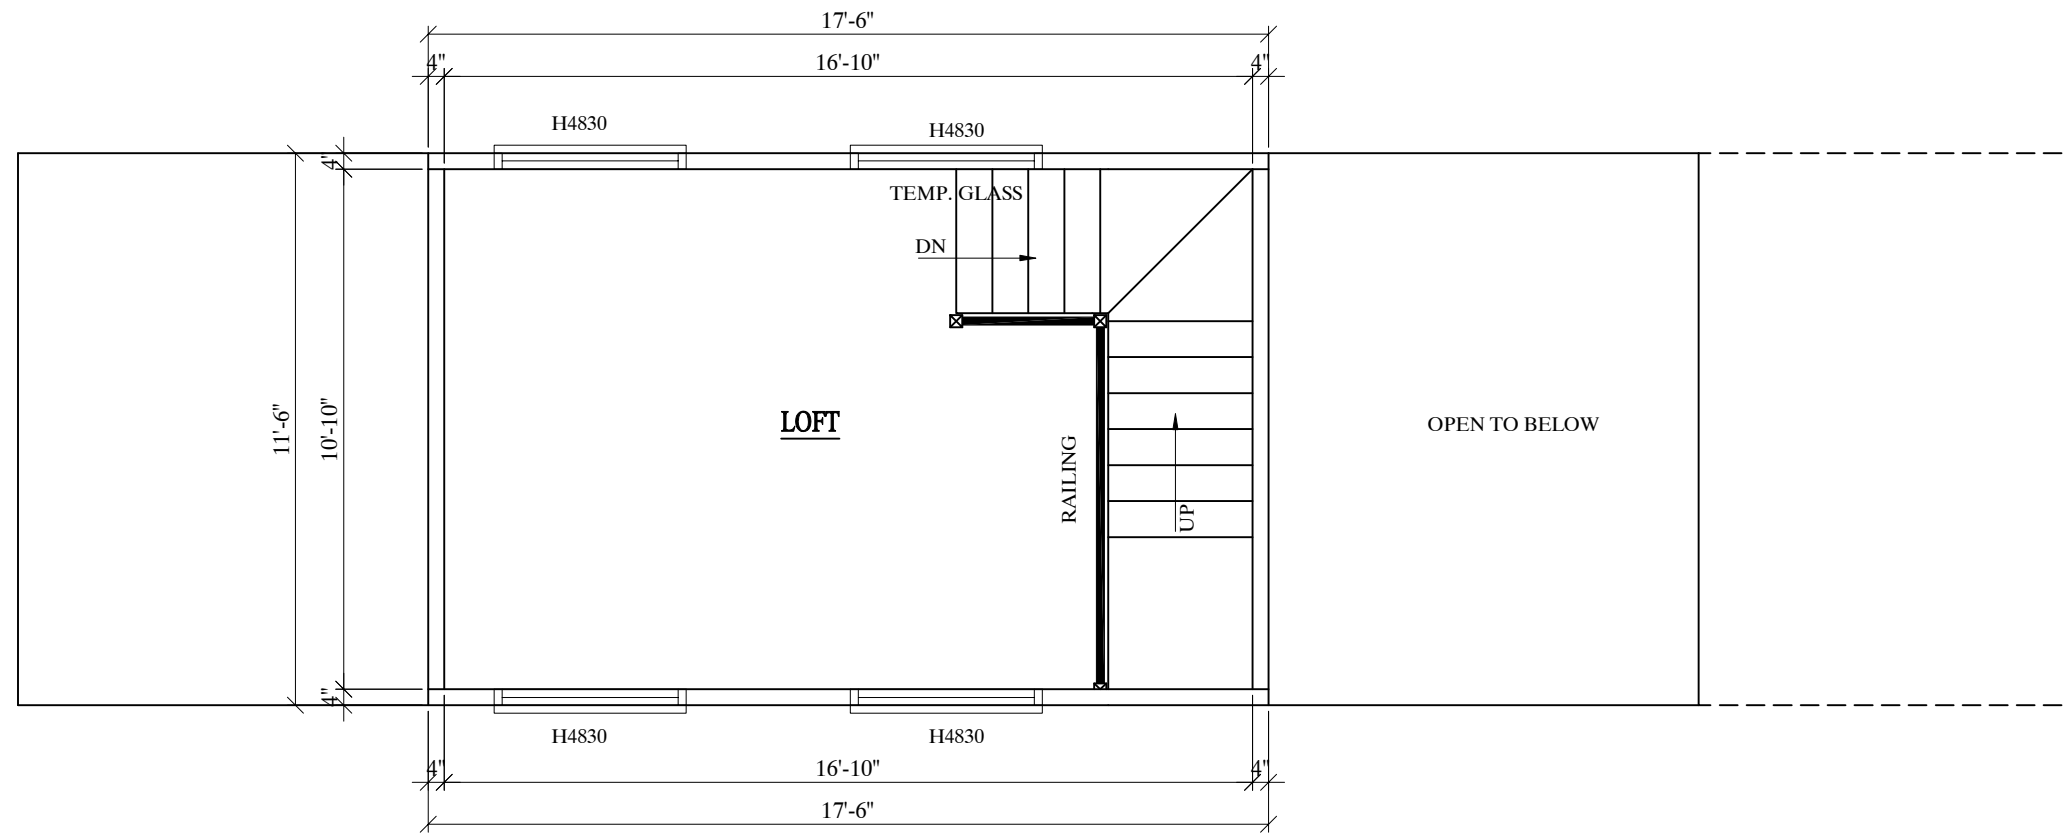

## 2ND FLOOR PLAN



**BUILDERS/DEVELOPERS**  
 140 E. STESON AVE. #301,  
 HEMET, CA 92543  
 951-679-9907  
 888-987-6638  
 Fax: 951-672-0926  
 info@usmodularinc.com

LAKESIDE/HILLSIDE  
 MODELS  
 ---  
 ---

| REV. | BY | DATE |
|------|----|------|
|      |    |      |
|      |    |      |
|      |    |      |

PROPOSED PROJECT  
 ---  
 ---  
 ---

THE LAKESIDE  
 2 BEDROOM  
 LOFT PLAN  
 SHEET

DATE  
 02/28/22

SCALE  
 3/16"=1'-0"

SHEET  
 2B  
 OF 10 SHEETS

| REV. | BY | DATE |
|------|----|------|
|      |    |      |
|      |    |      |
|      |    |      |


|                  |     |
|------------------|-----|
| PROPOSED PROJECT | --- |
|------------------|-----|

THE LAKESIDE  
 2 BEDROOM  
 ELEVATIONS  
 SHEET


DATE  
 02/28/22

SCALE  
 1/8"=1'-0"


SHEET  
 2C  
 OF 10 SHEETS

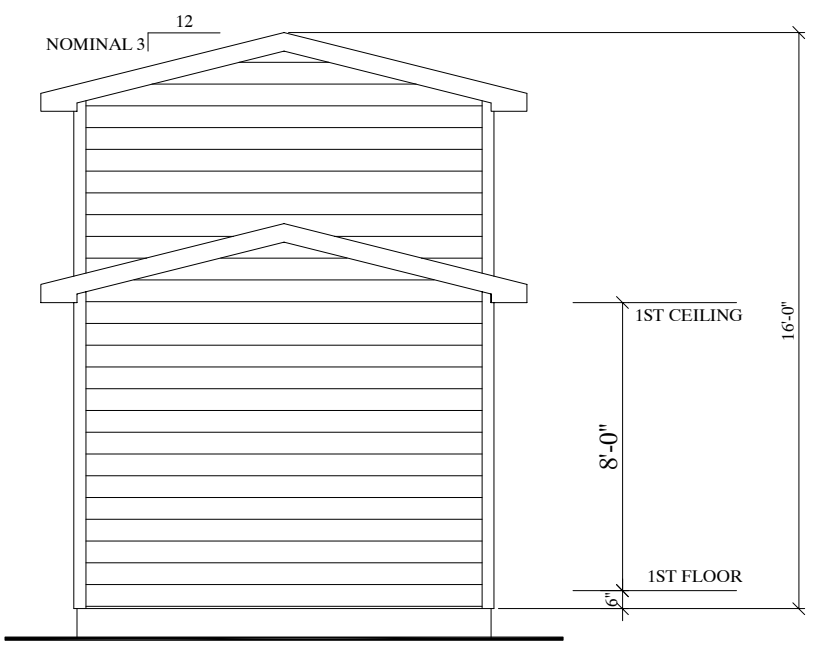

LEFT ELEVATION

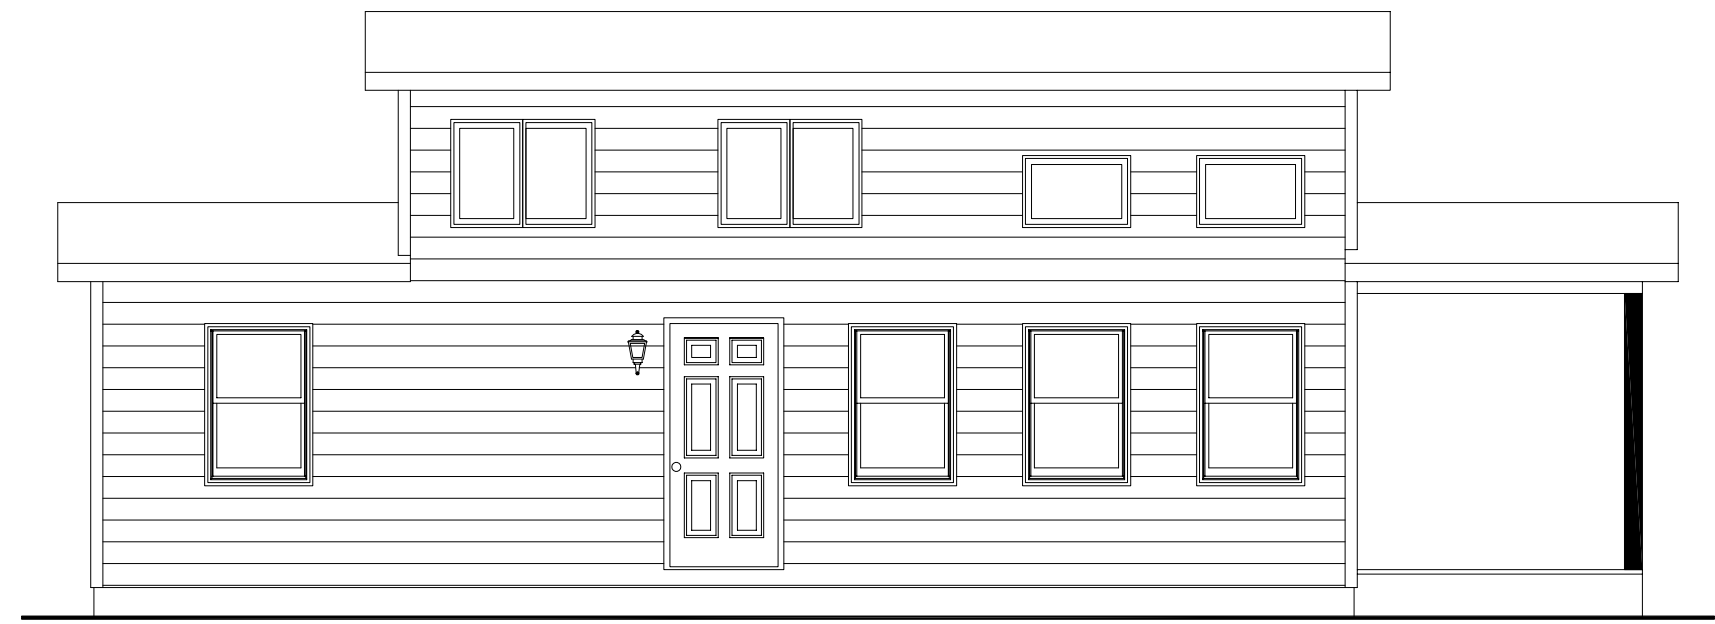


FRONT ELEVATION

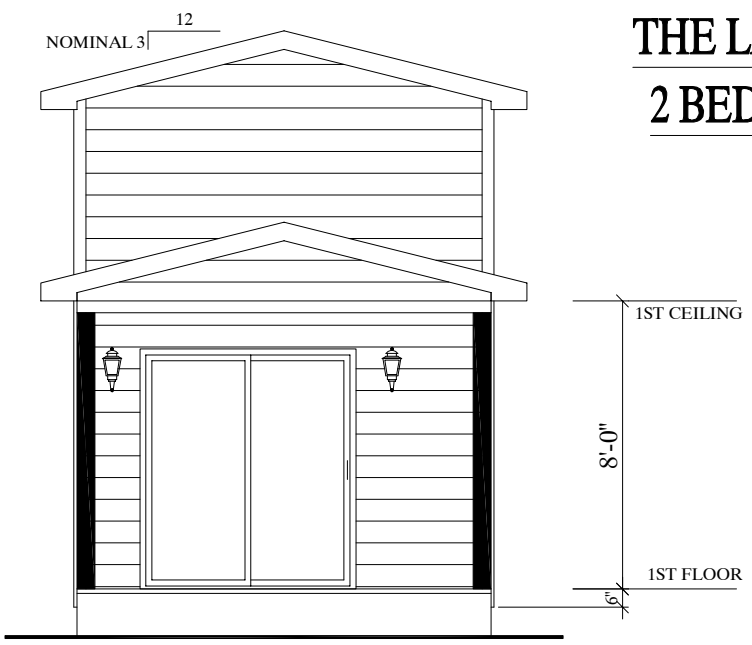

RIGHT ELEVATION


THE LAKESIDE w/LOFT  
2 BEDROOM / 1 BATH

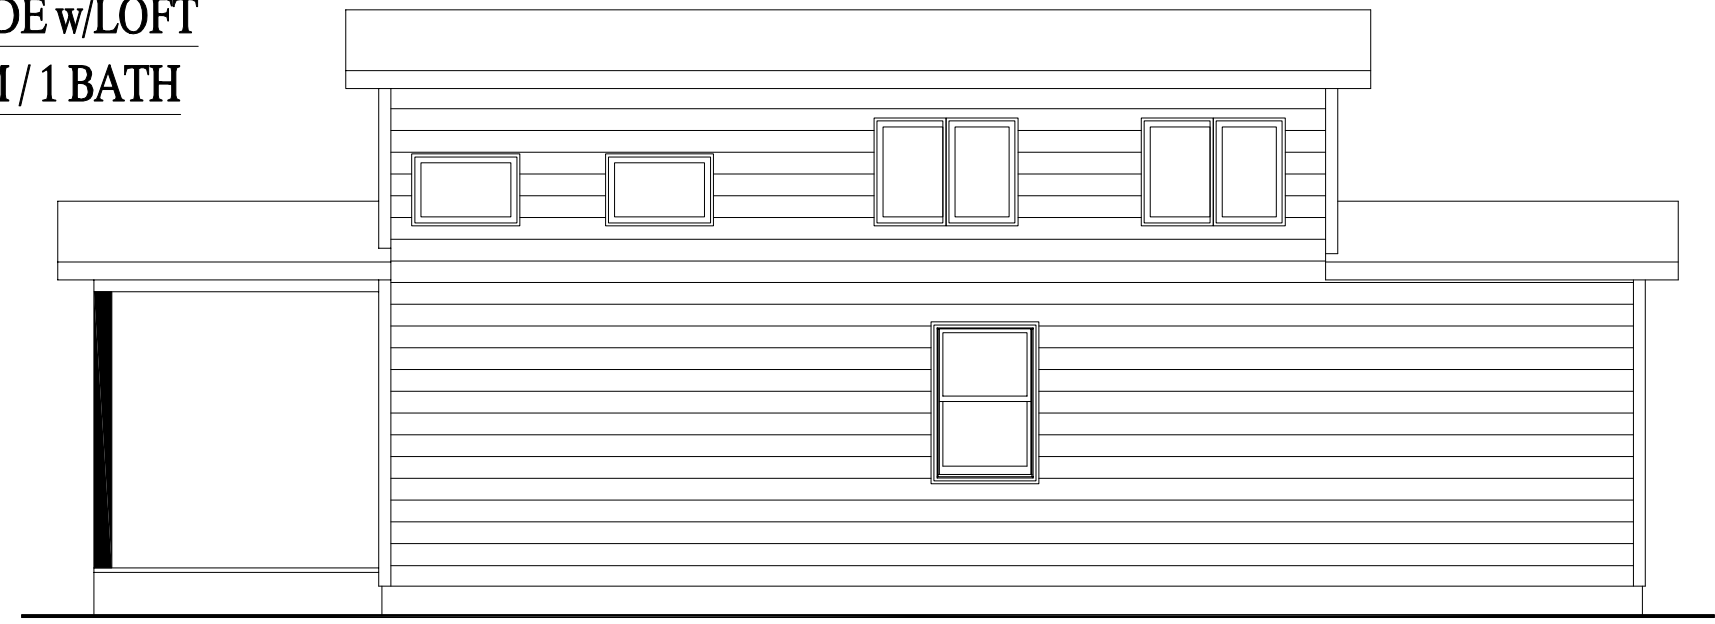

REAR ELEVATION

# THE HILLSIDE

## 1 BEDROOM / 1 BATH

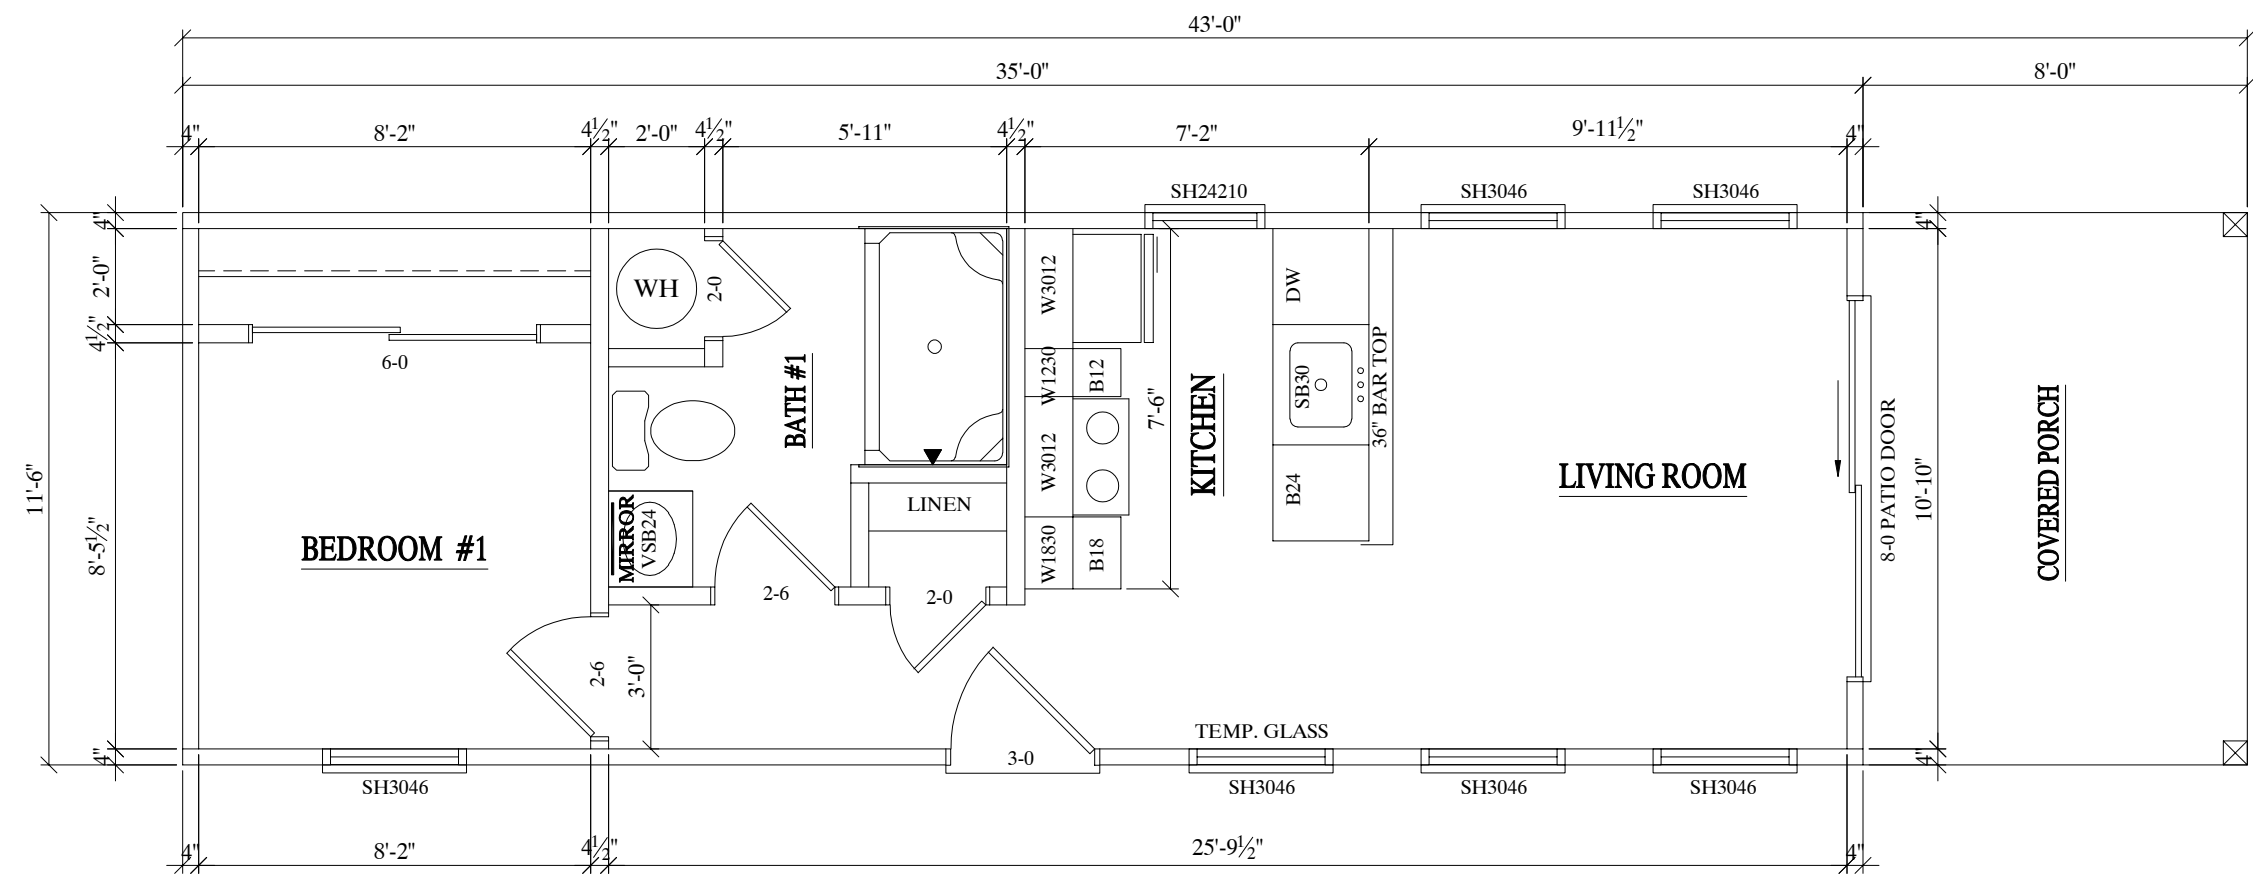

**LIVABLE: 403 SQ.FT.**  
**PORCH: 92 SQ.FT.**

LAKESIDE/HILLSIDE  
 MODELS  
 ---  
 ---

| REV. | BY | DATE |
|------|----|------|
|      |    |      |
|      |    |      |
|      |    |      |

PROPOSED PROJECT  
 ---  
 ---  
 ---

THE HILLSIDE  
 1 BEDROOM  
 FLOOR PLAN  
 SHEET

DATE  
 02/28/22

SCALE  
 3/16"=1'-0"

SHEET  
 3A  
 OF 10 SHEETS

| REV. | BY | DATE |
|------|----|------|
|      |    |      |
|      |    |      |
|      |    |      |


| PROPOSED PROJECT |
|------------------|
| ---              |
| ---              |
| ---              |

THE HILLSIDE  
 1 BEDROOM  
 ELEVATIONS  
 SHEET


DATE  
 02/28/22

SCALE  
 1/8"=1'-0"

SHEET  
 3B  
 OF 10 SHEETS

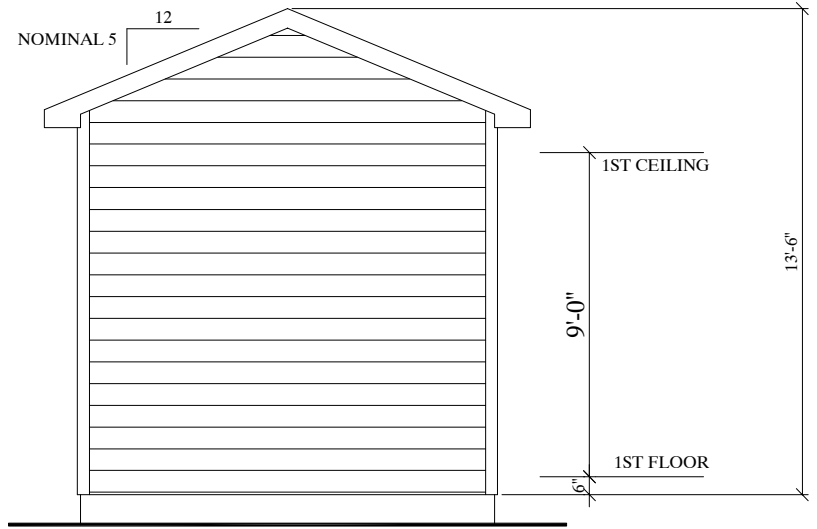


LEFT ELEVATION

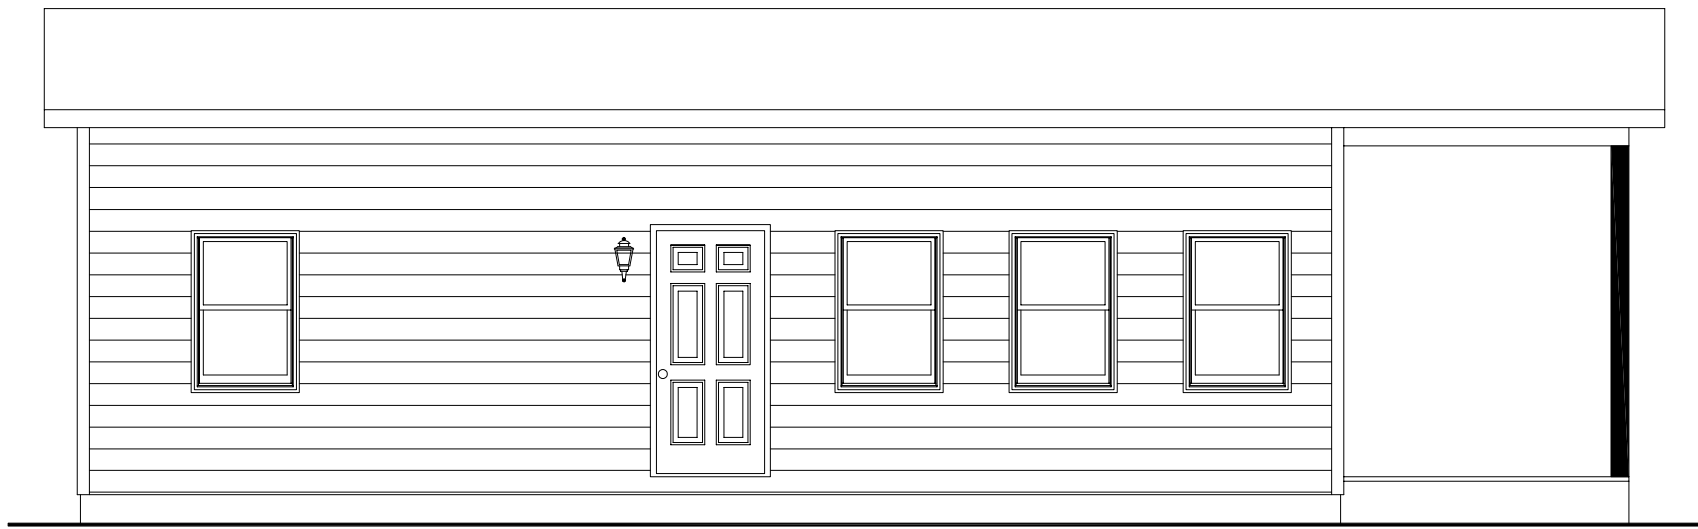


FRONT ELEVATION

**THE HILLSIDE**  
**1 BEDROOM / 1 BATH**

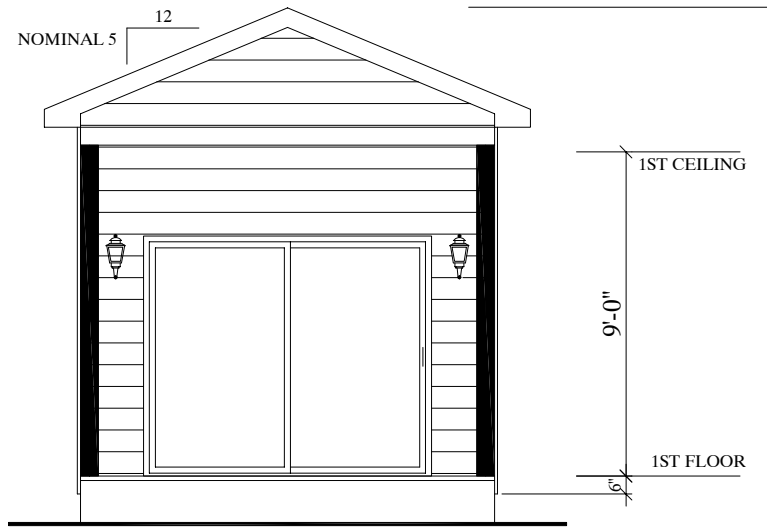

RIGHT ELEVATION

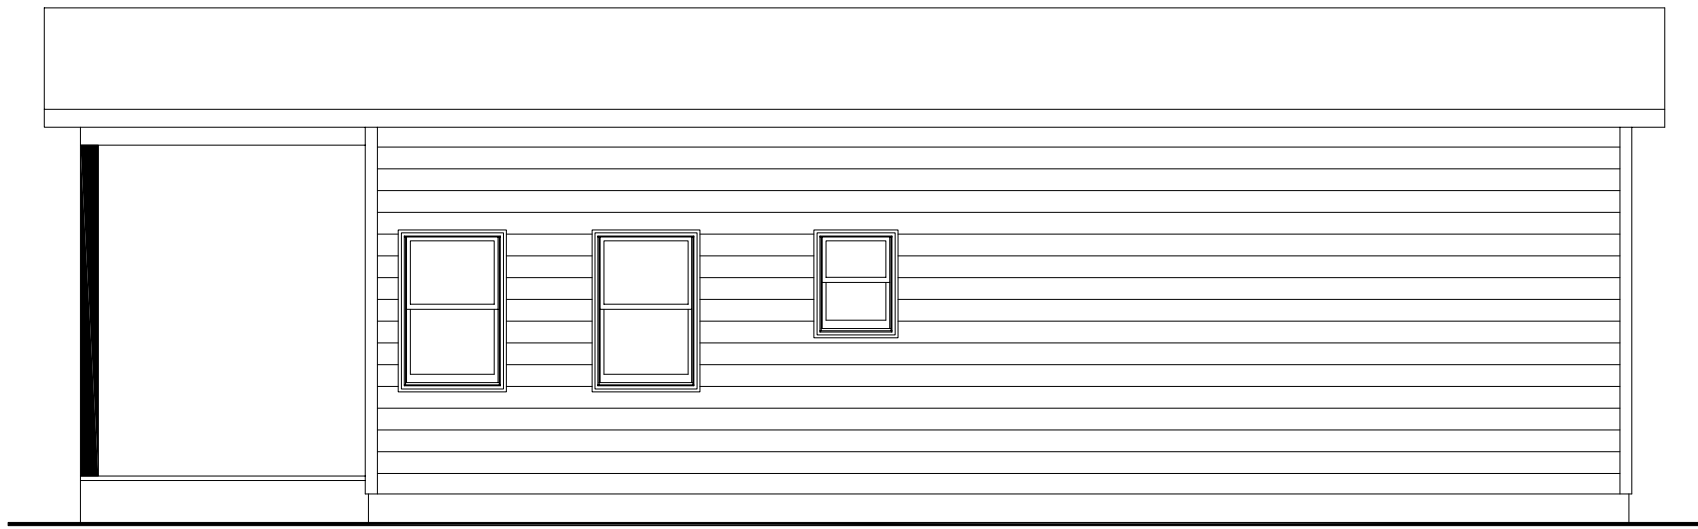


REAR ELEVATION



# THE HILLSIDE

## 2 BEDROOM / 1 BATH

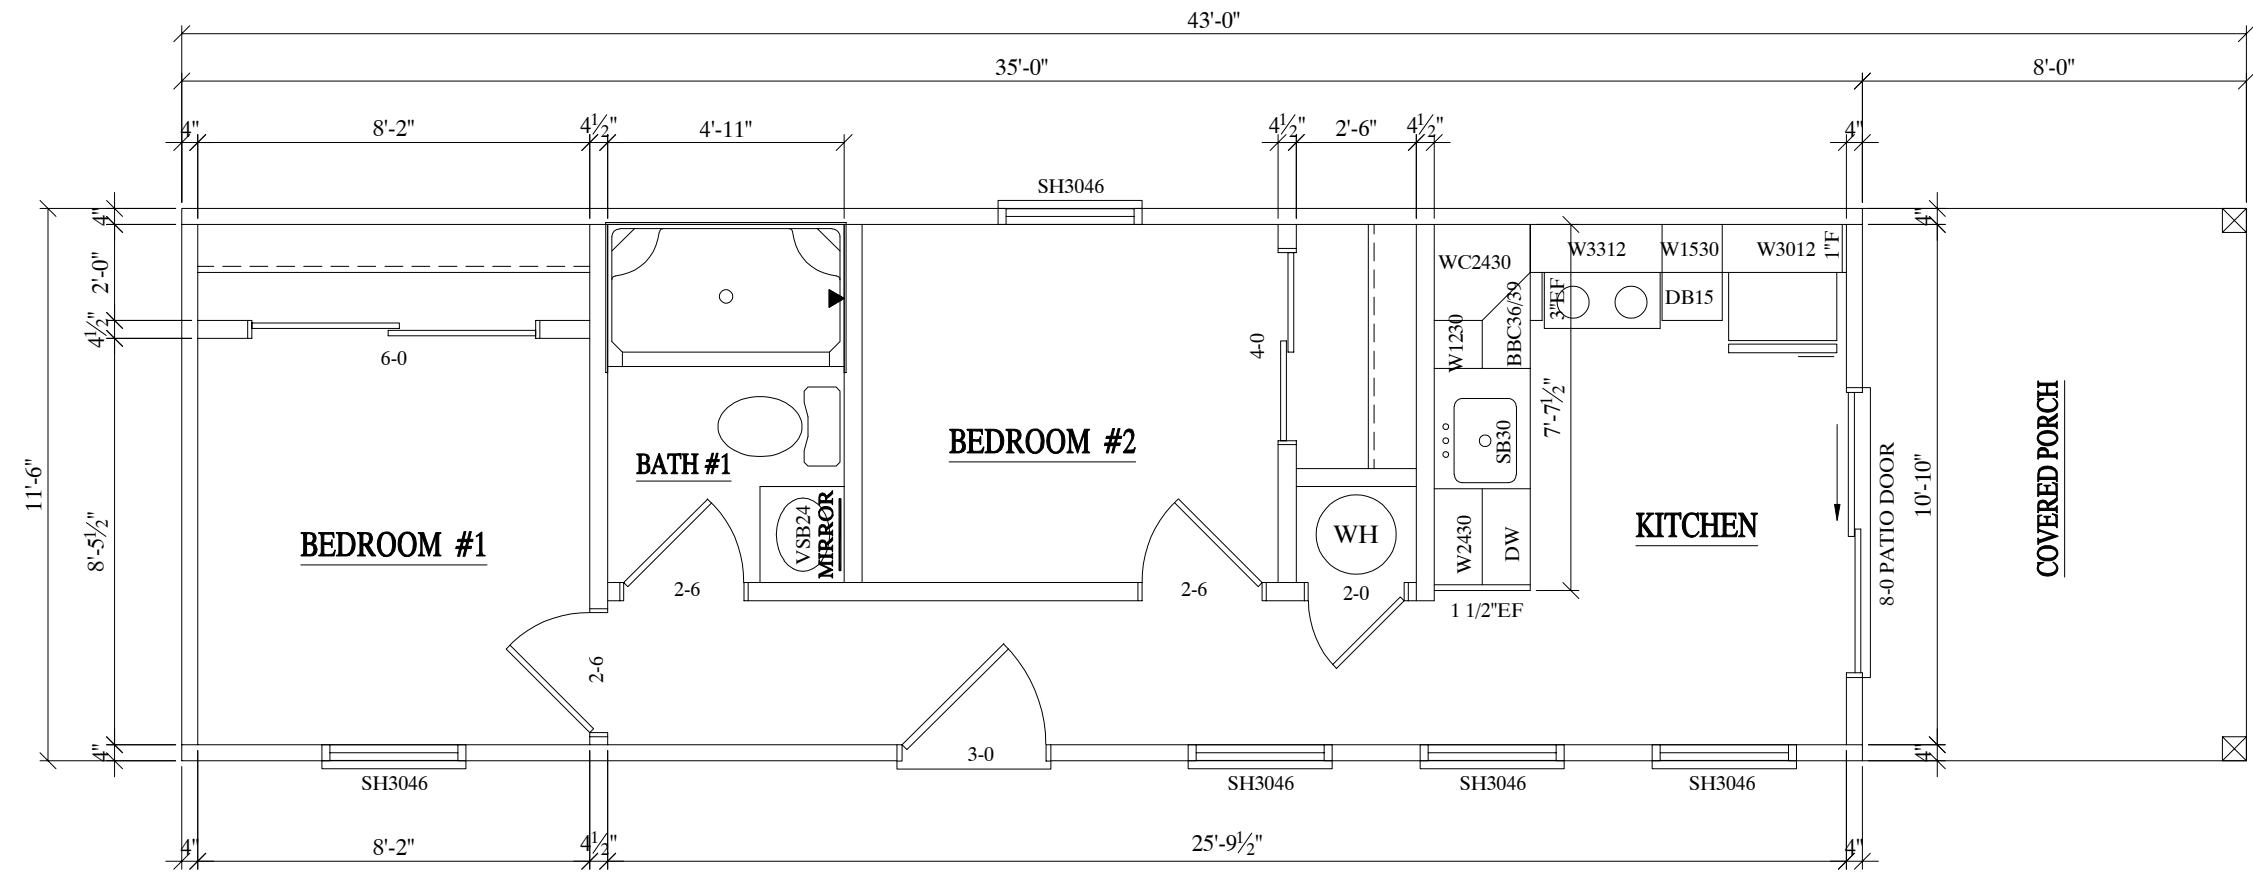

**1ST FLOOR PLAN**

**LIVABLE:**  
**PORCH:**

**403 SQ.FT.**  
**92 SQ.FT.**

LAKESIDE/HILLSIDE  
 MODELS  
 ---  
 ---

| REV. | BY | DATE |
|------|----|------|
|      |    |      |
|      |    |      |
|      |    |      |

PROPOSED PROJECT  
 ---  
 ---  
 ---

THE HILLSIDE  
 2 BEDROOM  
 FLOOR PLAN  
 SHEET

DATE  
 02/28/22

SCALE  
 3/16"=1'-0"

SHEET  
 4A  
 OF 10 SHEETS

| REV. | BY | DATE |
|------|----|------|
|      |    |      |
|      |    |      |
|      |    |      |


|                  |     |
|------------------|-----|
| PROPOSED PROJECT | --- |
|------------------|-----|

THE HILLSIDE  
 2 BEDROOM  
 ELEVATIONS  
 SHEET


DATE  
 02/28/22

SCALE  
 1/8"=1'-0"


SHEET  
 4B  
 OF 10 SHEETS

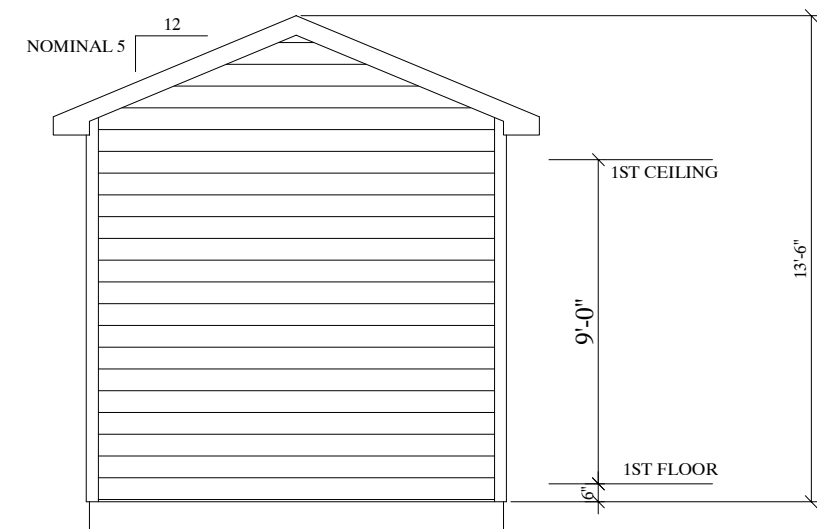

LEFT ELEVATION

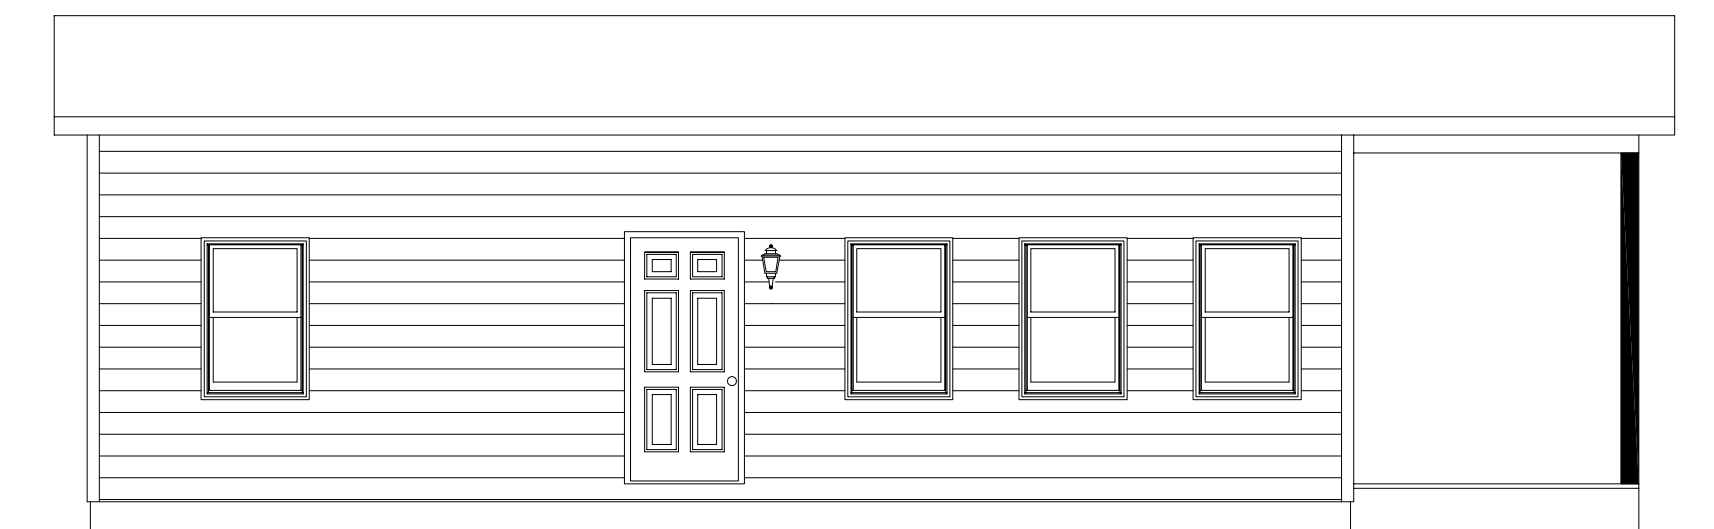


FRONT ELEVATION

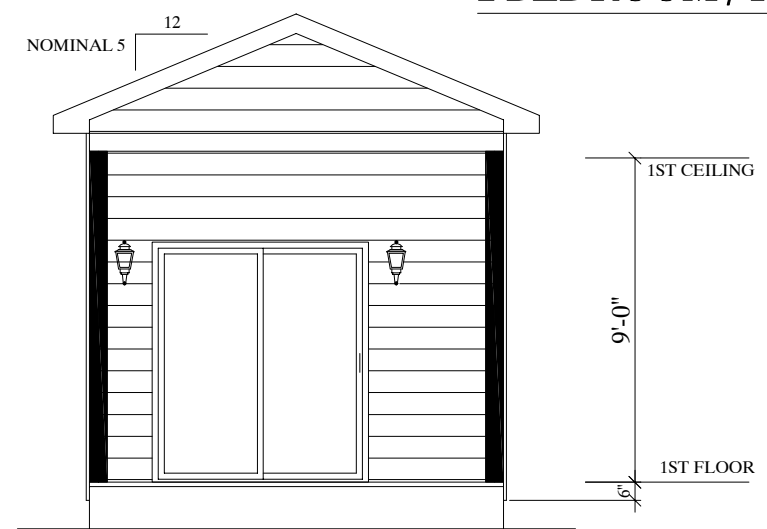

RIGHT ELEVATION

**THE HILLSIDE  
 2 BEDROOM / 1 BATH**

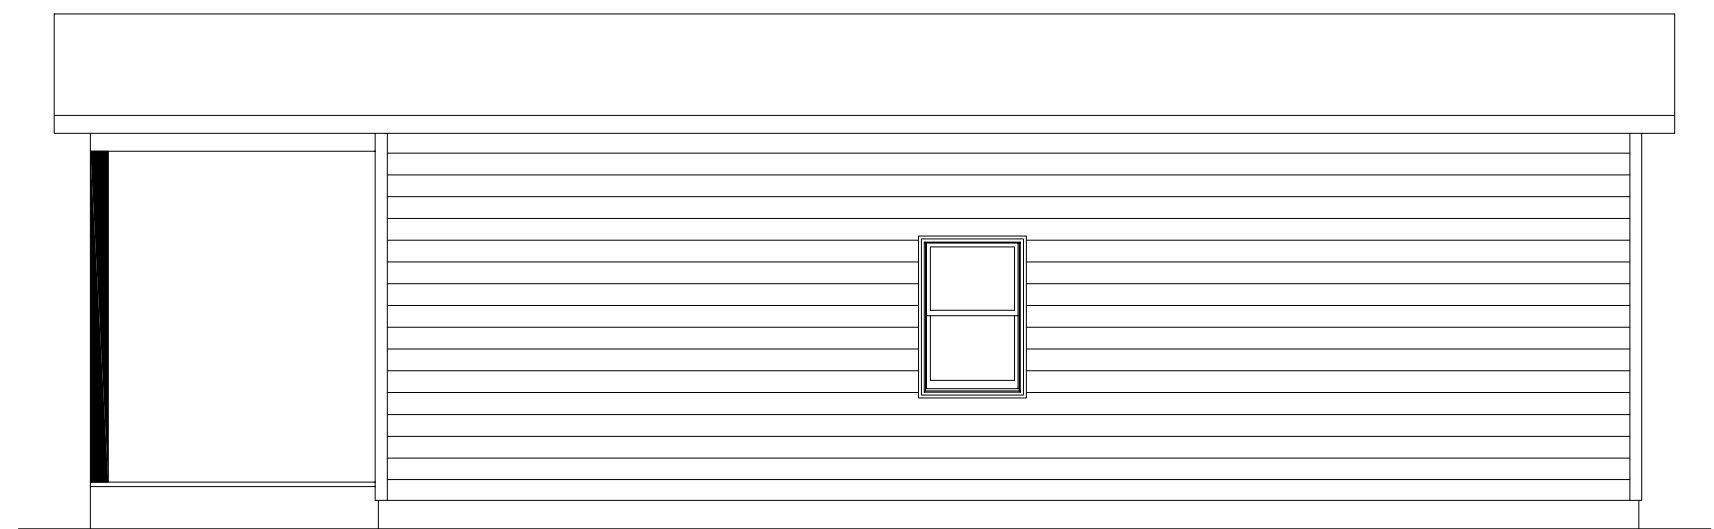

REAR ELEVATION