

1ST FLOOR PLAN

FRONT

OPTION D

1ST STORY: 325 SQ. FT.
 2ND STORY: 325 SQ. FT.
 TOTAL: 750 SQ. FT.

RIGHT

USMODULAR, INC.
 BUILDERS/DEVELOPERS
 140 E. STESON AVE. #301,
 HEMET, CA 92543
 951-679-9907
 888-987-6638
 Fax: 951-672-0926
 info@usmodularinc.com

MOD PRO ADU

| REV. | BY | DATE |
|------|-----|----------|
| 01 | SDD | 10/11/21 |
| 02 | SDD | 10/15/21 |
| 03 | SDD | 10/19/21 |
| 04 | SDD | 10/24/21 |
| 05 | SDD | 10/26/21 |


PROPOSED PROJECT
 ADU SERIES-OPT D/E
 TWO STORY

OPTION D
 1ST FLOOR
 SHEET

DATE
 10/09/21

SCALE
 1/4"=1'-0"

SHEET
 1
 OF 9 SHEETS

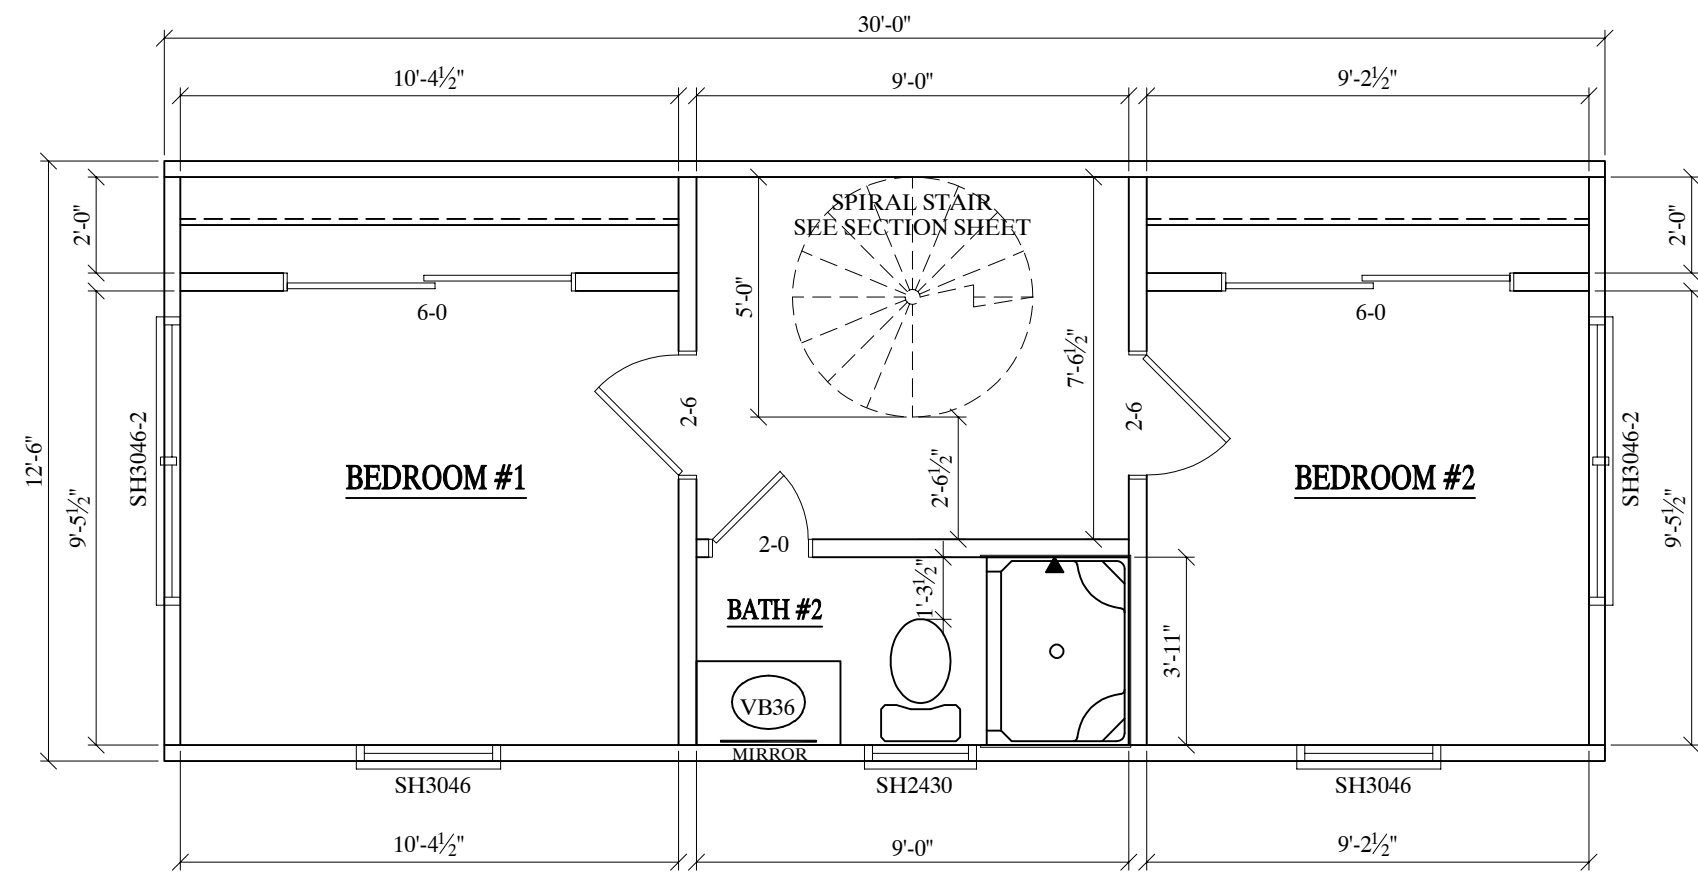

2ND FLOOR PLAN

MOD PRO ADU

| REV. | BY | DATE |
|------|-----|----------|
| 01 | SDD | 10/11/21 |
| 02 | SDD | 10/15/21 |
| 03 | SDD | 10/19/21 |
| 04 | SDD | 10/24/21 |
| 05 | SDD | 10/26/21 |


PROPOSED PROJECT
 ADU SERIES-OPT D/E
 TWO STORY

OPTION D
 2ND FLOOR
 SHEET

DATE
 10/09/21

SCALE
 1/4"=1'-0"

SHEET
 2
 OF 9 SHEETS

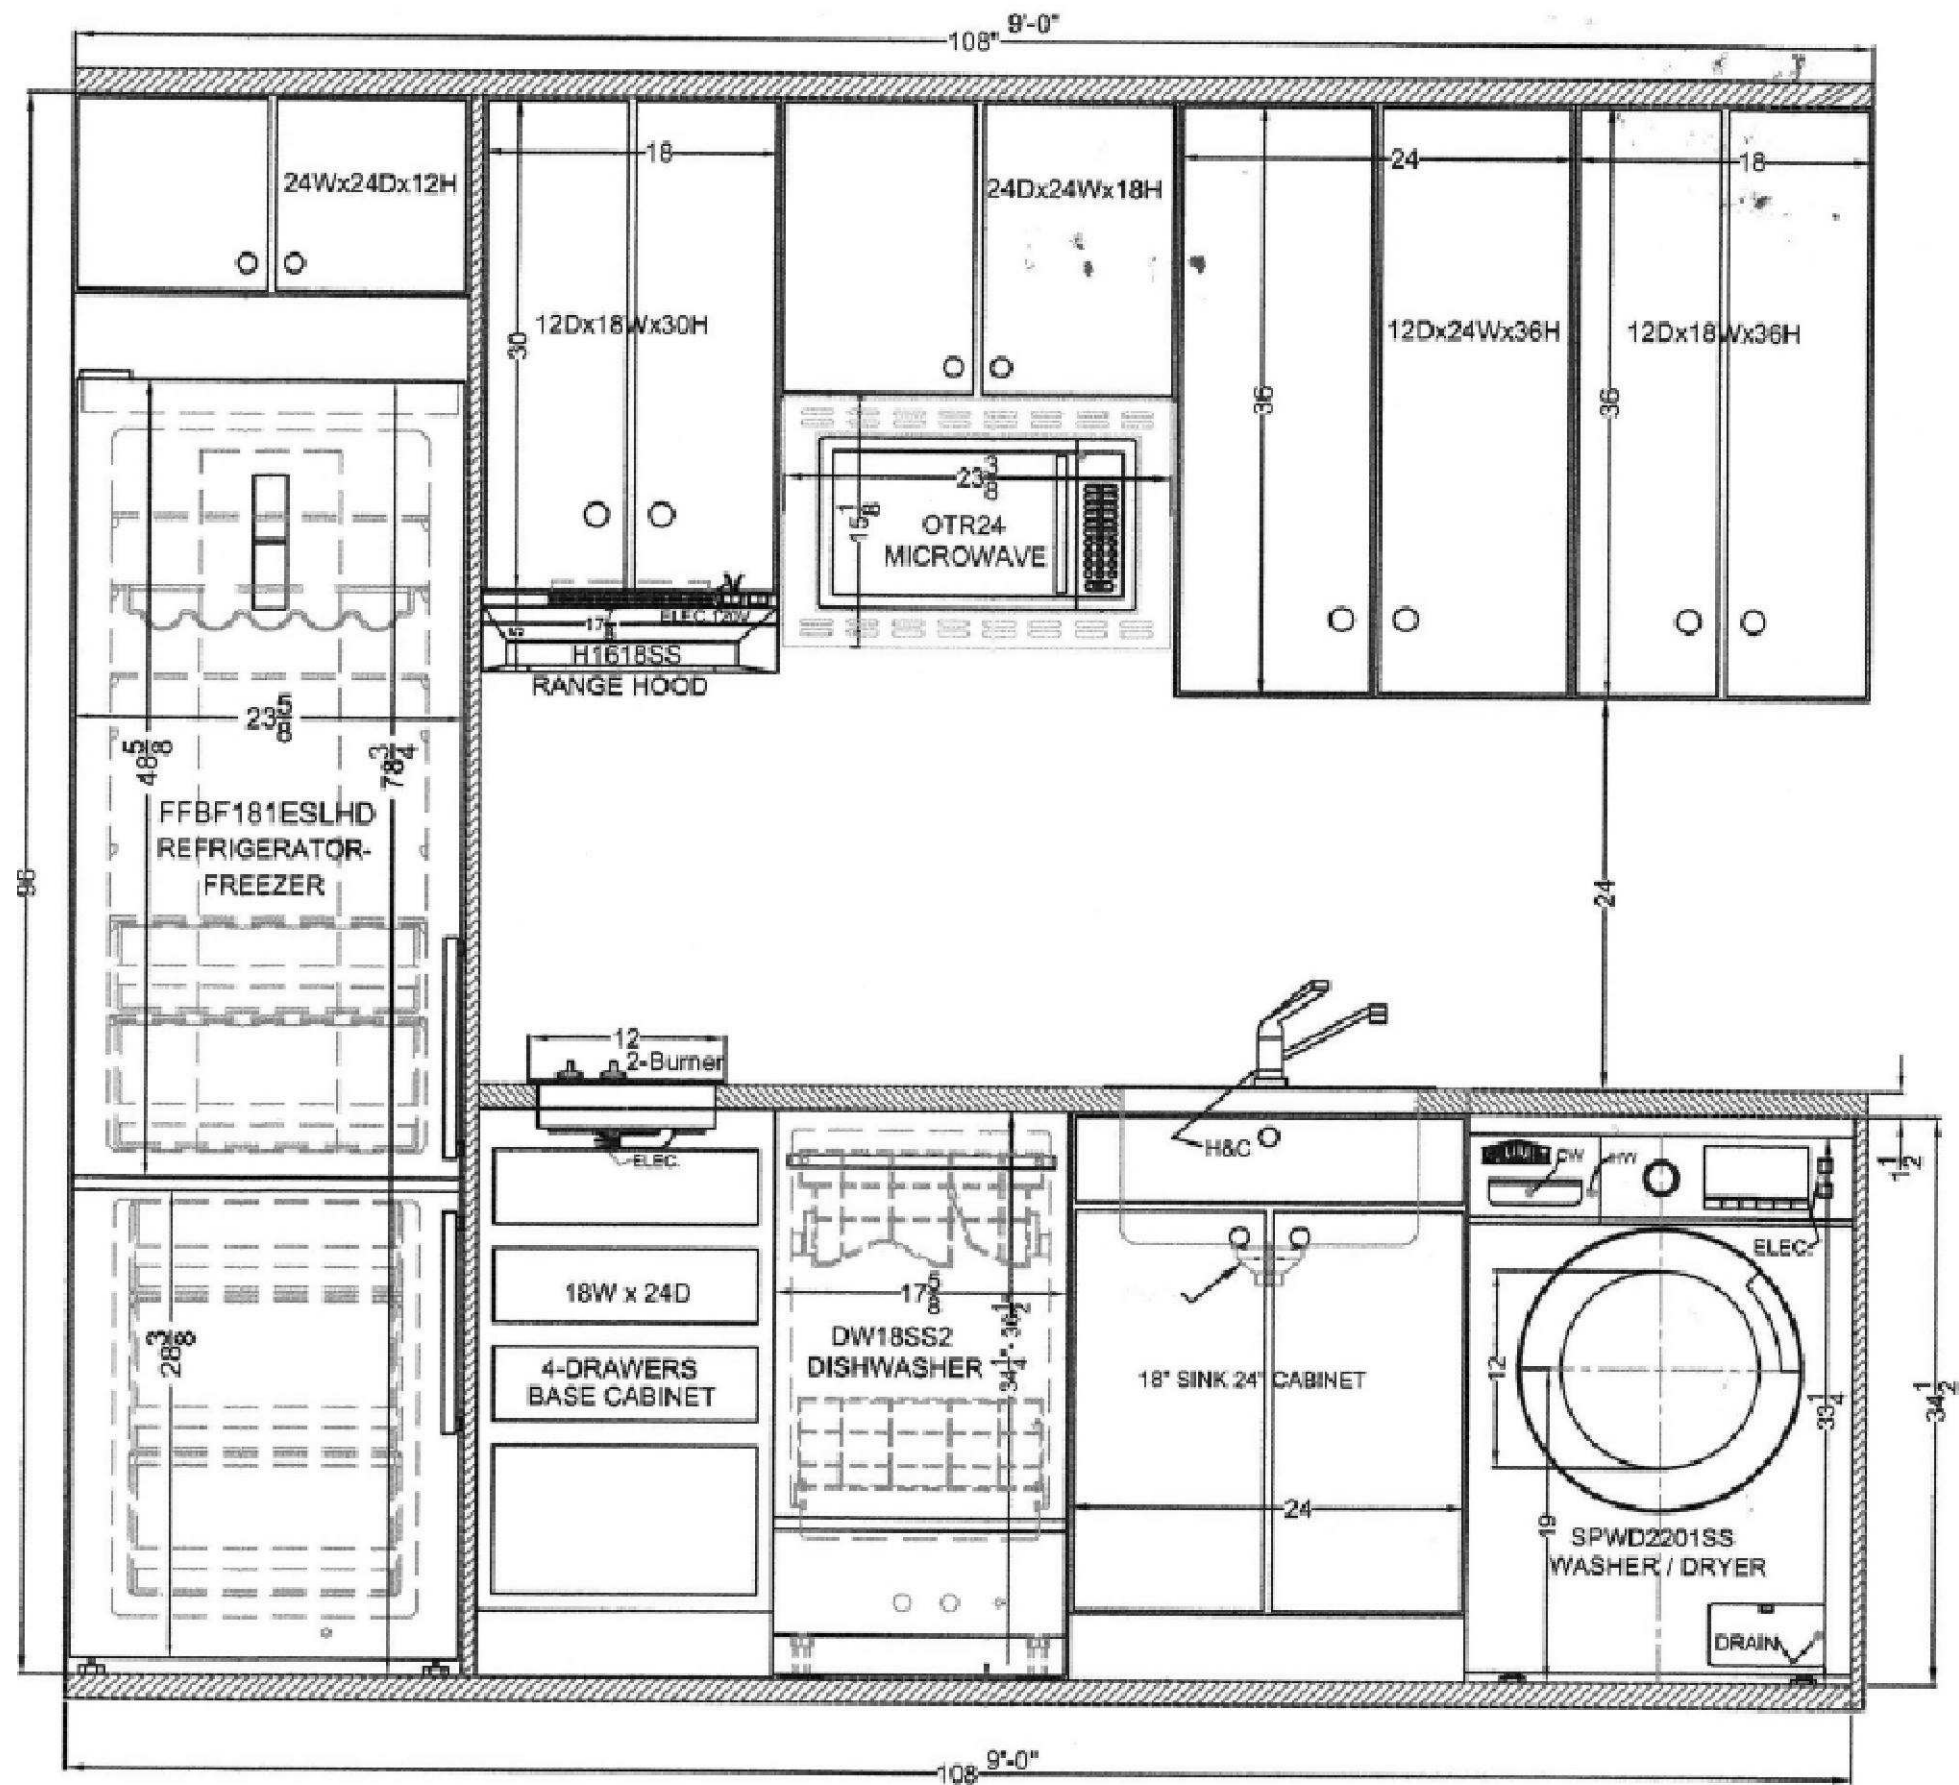

USMODULAR, INC.
 BUILDERS/DEVELOPERS
 140 E. STESON AVE. #301,
 HEMET, CA 92543
 951-679-9907
 888-987-6638
 Fax: 951-672-0926
 info@usmodularinc.com

MOD PRO ADU

| REV. | BY | DATE |
|------|-----|----------|
| 01 | SDD | 10/11/21 |
| 02 | SDD | 10/15/21 |
| 03 | SDD | 10/19/21 |
| 04 | SDD | 10/24/21 |
| 05 | SDD | 10/26/21 |


PROPOSED PROJECT
 ADU SERIES-OPT D/E
 TWO STORY

9' KITCHEN
 ELEVATION
 SHEET


DATE
 10/09/21

SCALE
 1/4"=1'-0"


SHEET
 3
 OF 9 SHEETS

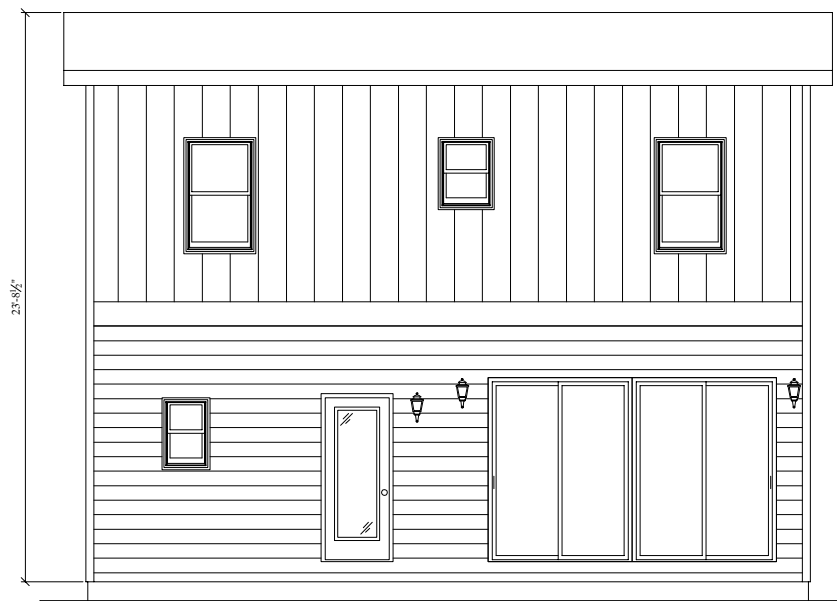


FRONT ELEVATION

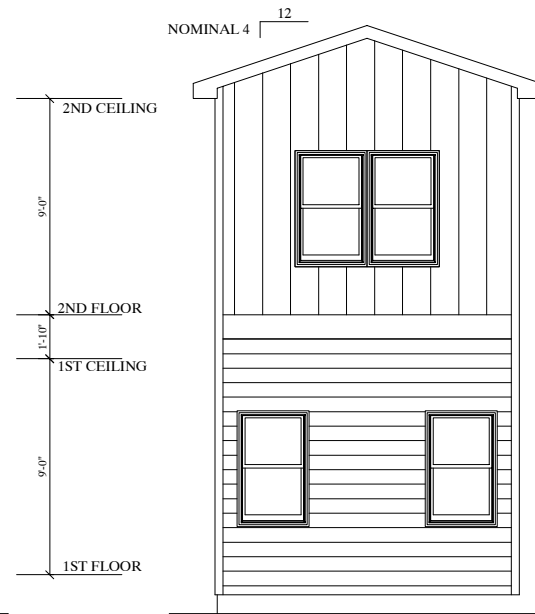

RIGHT ELEVATION

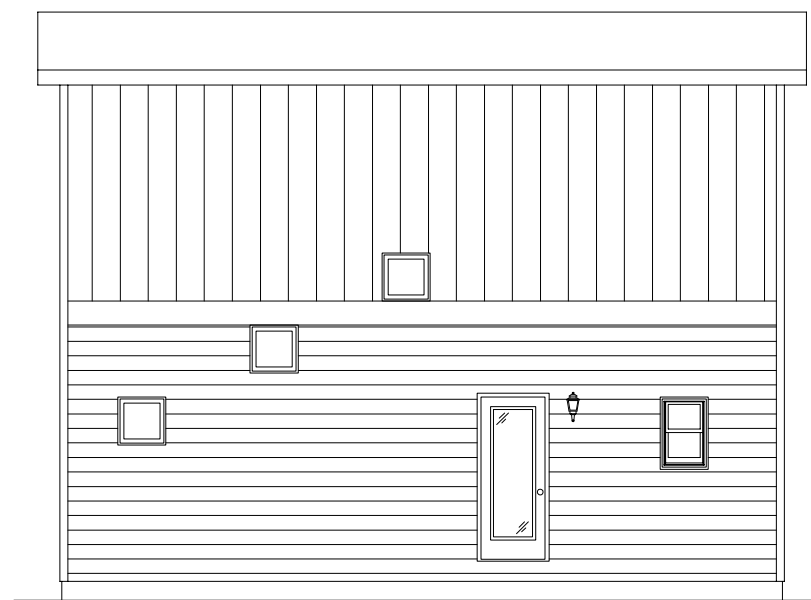

REAR ELEVATION

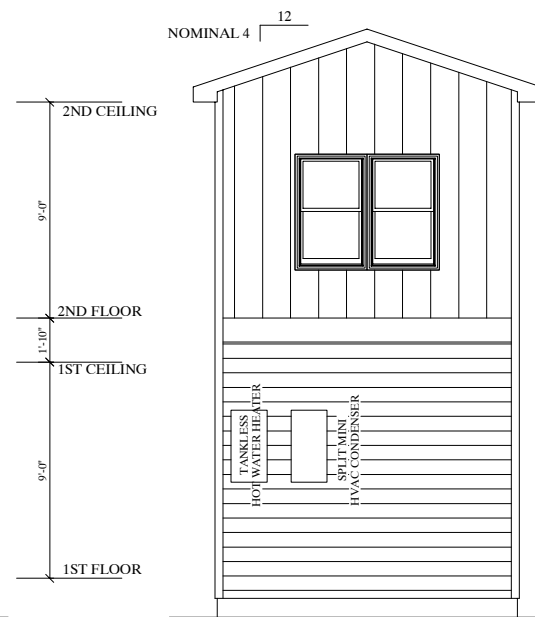

LEFT ELEVATION

OPTION D: 2 STORY

USMODULAR, INC.
 BUILDERS/DEVELOPERS
 140 E. STESON AVE. #301,
 HEMET, CA 92543
 951-679-9907
 888-987-6638
 Fax: 951-672-0926
 info@usmodularinc.com

MOD PRO ADU

| REV. | BY | DATE |
|------|-----|----------|
| 01 | SDD | 10/11/21 |
| 02 | SDD | 10/15/21 |
| 03 | SDD | 10/19/21 |
| 04 | SDD | 10/24/21 |
| 05 | SDD | 10/26/21 |


PROPOSED PROJECT
 ADU SERIES-OPT D/E
 TWO STORY

OPTION D
 ELEVATIONS
 SHEET


DATE
 10/09/21

SCALE
 1/4"=1'-0"


SHEET
 4
 OF 9 SHEETS

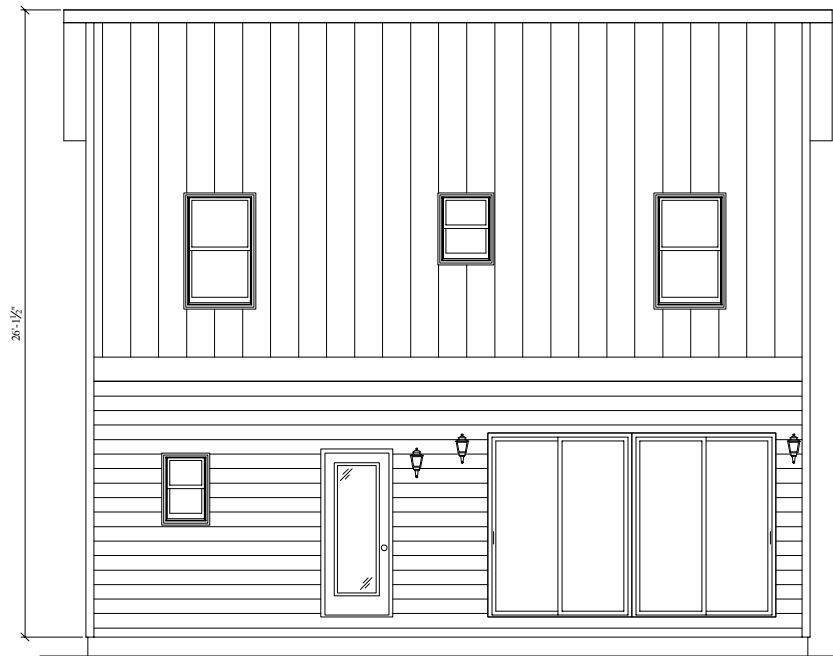


FRONT ELEVATION

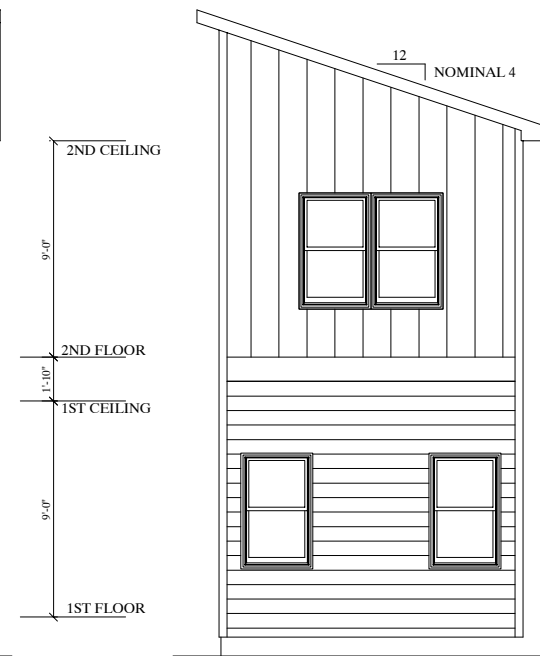

RIGHT ELEVATION

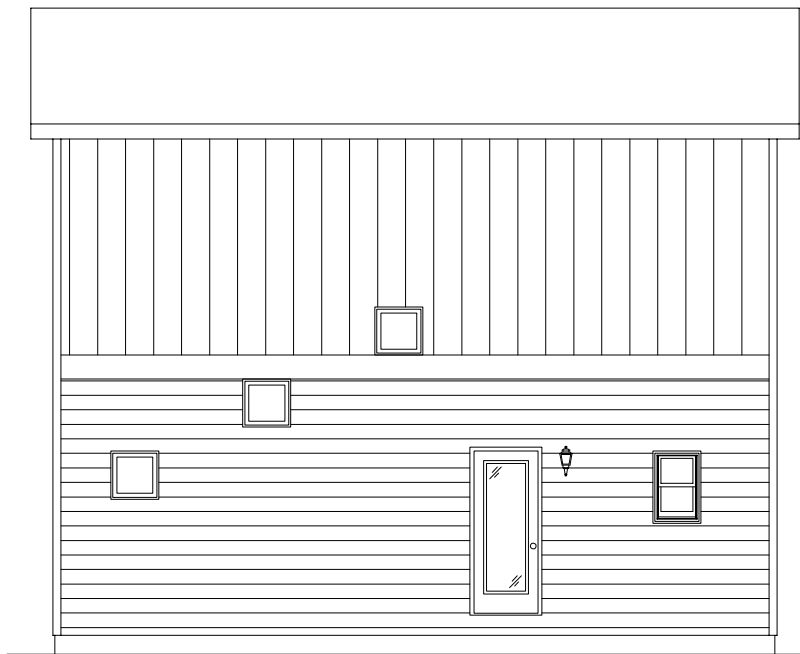

REAR ELEVATION

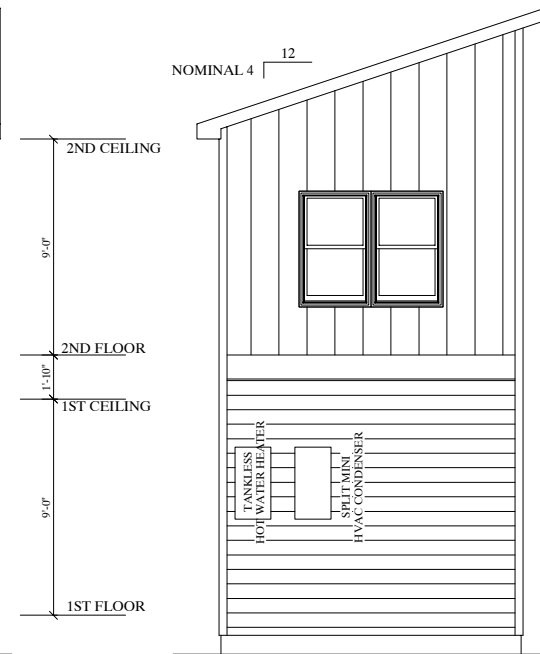

LEFT ELEVATION

OPTION D: 2 STORY

USMODULAR, INC.
 BUILDERS/DEVELOPERS
 140 E. STESON AVE. #301,
 HEMET, CA 92543
 951-679-9907
 888-987-6638
 Fax: 951-672-0926
 info@usmodularinc.com

MOD PRO ADU

| REV. | BY | DATE |
|------|-----|----------|
| 01 | SDD | 10/11/21 |
| 02 | SDD | 10/15/21 |
| 03 | SDD | 10/19/21 |
| 04 | SDD | 10/24/21 |
| 05 | SDD | 10/26/21 |


PROPOSED PROJECT
 ADU SERIES-OPT D/E
 TWO STORY

OPTION D
 ELEVATIONS
 SHEET

DATE
 10/09/21

SCALE
 1/4"=1'-0"

SHEET
 5
 OF 9 SHEETS

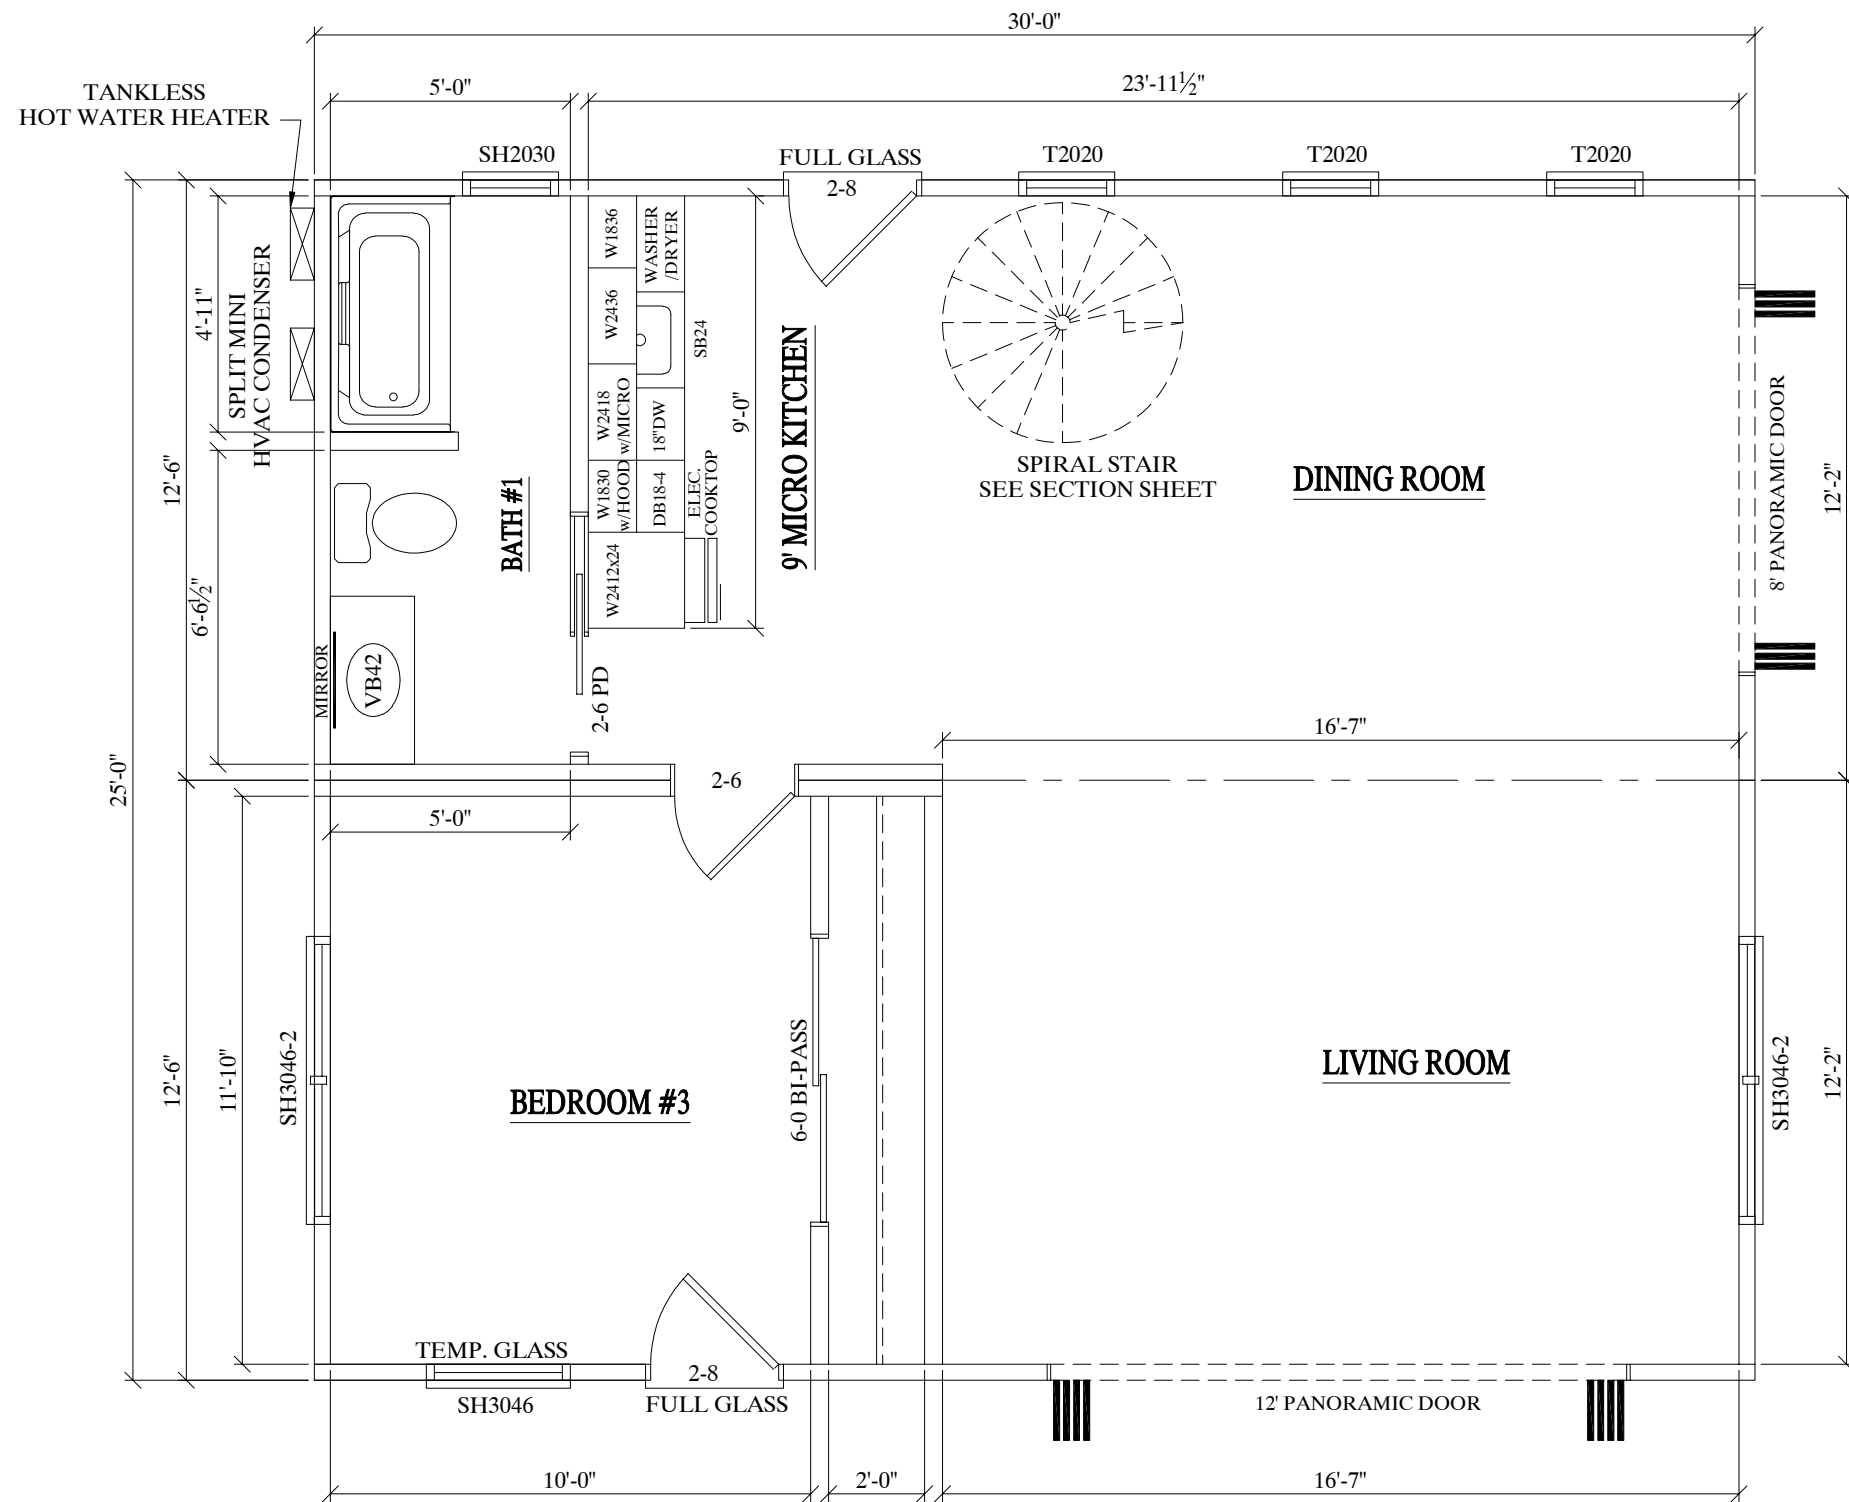

1ST FLOOR PLAN

OPTION E

FRONT

1ST STORY: 750 SQ. FT.
 2ND STORY: 375 SQ. FT.
 TOTAL: 1,125 SQ. FT.

RIGHT

USMODULAR, INC.
 BUILDERS/DEVELOPERS
 140 E. STESON AVE. #301,
 HEMET, CA 92543
 951-679-9907
 888-987-6638
 Fax: 951-672-0926
 info@usmodularinc.com

MOD PRO ADU

| REV. | BY | DATE |
|------|-----|----------|
| 01 | SDD | 10/11/21 |
| 02 | SDD | 10/15/21 |
| 03 | SDD | 10/19/21 |
| 04 | SDD | 10/24/21 |
| 05 | SDD | 10/26/21 |


PROPOSED PROJECT
 ADU SERIES-OPT D/E
 TWO STORY

OPTION E
 1ST FLOOR
 SHEET

DATE
 10/09/21

SCALE
 1/4"=1'-0"

SHEET
 6
 OF 9 SHEETS

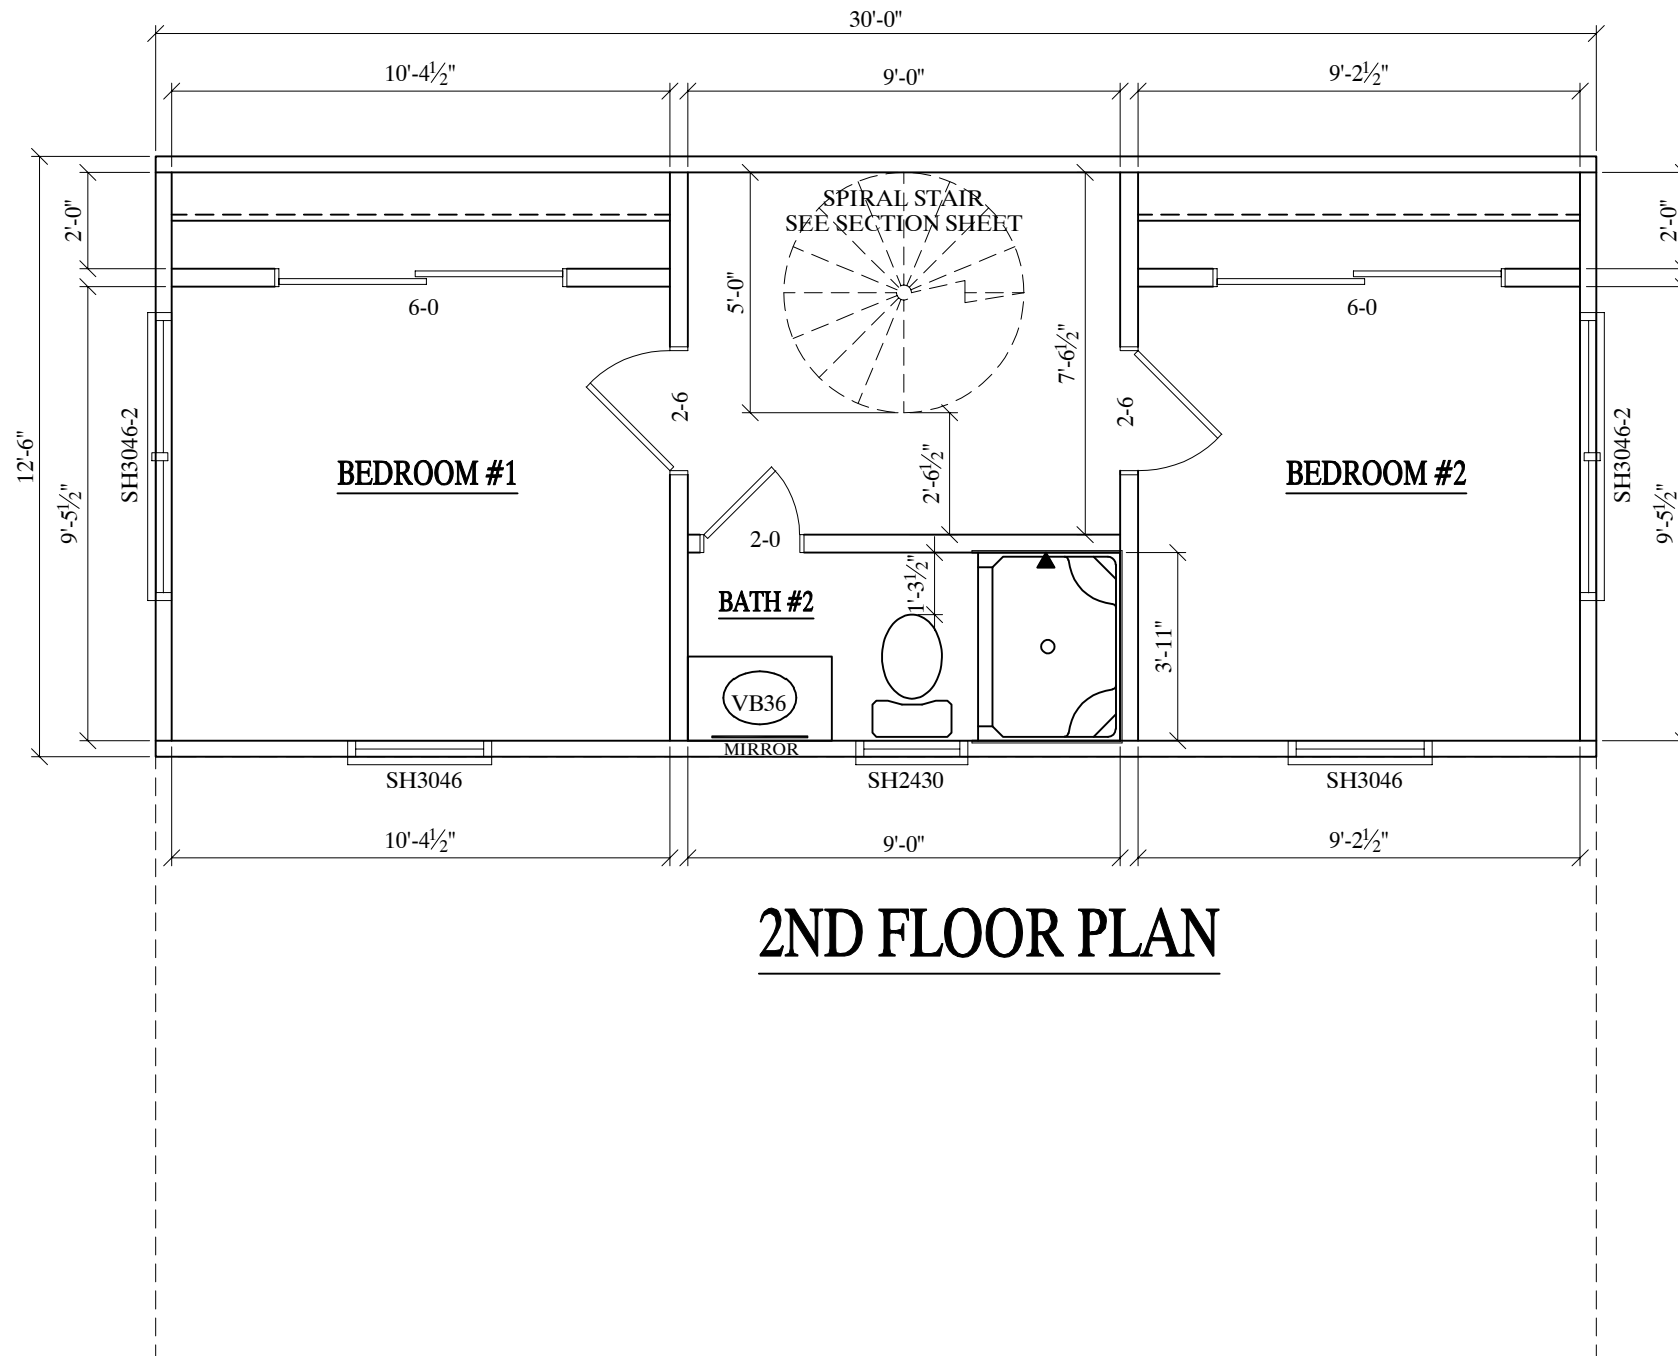

2ND FLOOR PLAN

USMODULAR, INC.
 BUILDERS/DEVELOPERS
 140 E. STESON AVE. #301,
 HEMET, CA 92543
 951-679-9907
 888-987-6638
 Fax: 951-672-0926
 info@usmodularinc.com

MOD PRO ADU

| REV. | BY | DATE |
|------|-----|----------|
| 01 | SDD | 10/11/21 |
| 02 | SDD | 10/15/21 |
| 03 | SDD | 10/19/21 |
| 04 | SDD | 10/24/21 |
| 05 | SDD | 10/26/21 |


PROPOSED PROJECT
 ADU SERIES-OPT D/E
 TWO STORY

OPTION E
 2ND FLOOR
 SHEET

DATE
 10/09/21

SCALE
 1/4"=1'-0"


SHEET
 7
 OF 9 SHEETS

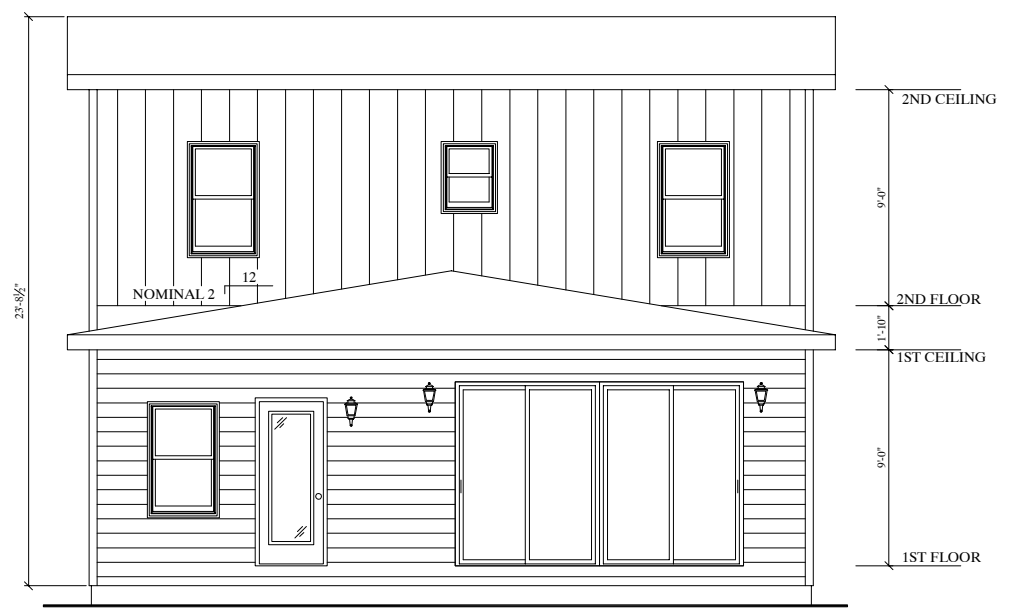

FRONT ELEVATION



RIGHT ELEVATION

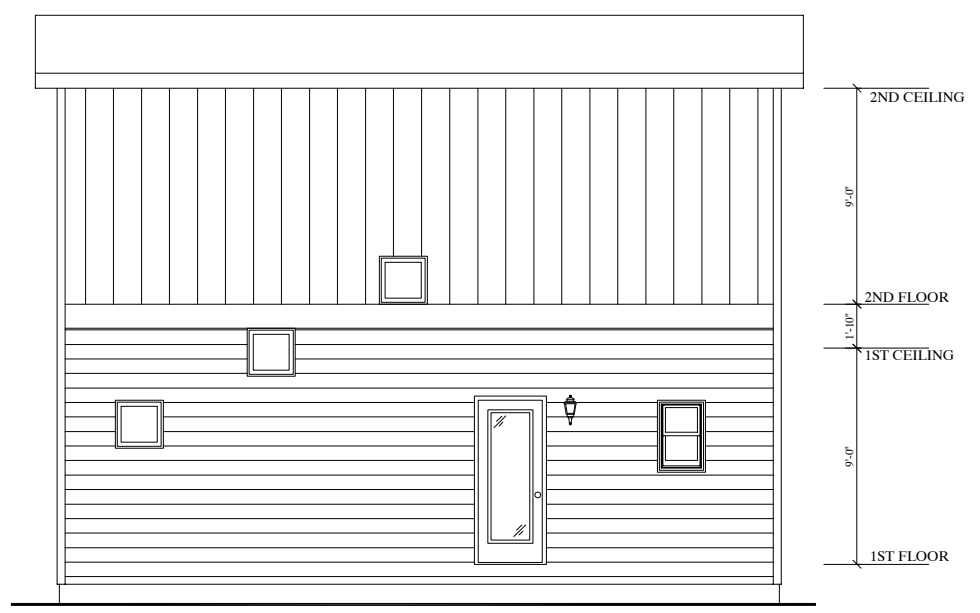

REAR ELEVATION



LEFT ELEVATION

OPTION E: 2 STORY

MOD PRO ADU

| REV. | BY | DATE |
|------|-----|----------|
| 01 | SDD | 10/11/21 |
| 02 | SDD | 10/15/21 |
| 03 | SDD | 10/19/21 |
| 04 | SDD | 10/24/21 |
| 05 | SDD | 10/26/21 |


PROPOSED PROJECT
 ADU SERIES-OPT D/E
 TWO STORY

OPTION E
 ELEVATIONS
 SHEET

DATE
 10/09/21

SCALE
 1/4"=1'-0"


SHEET
 8
 OF 9 SHEETS

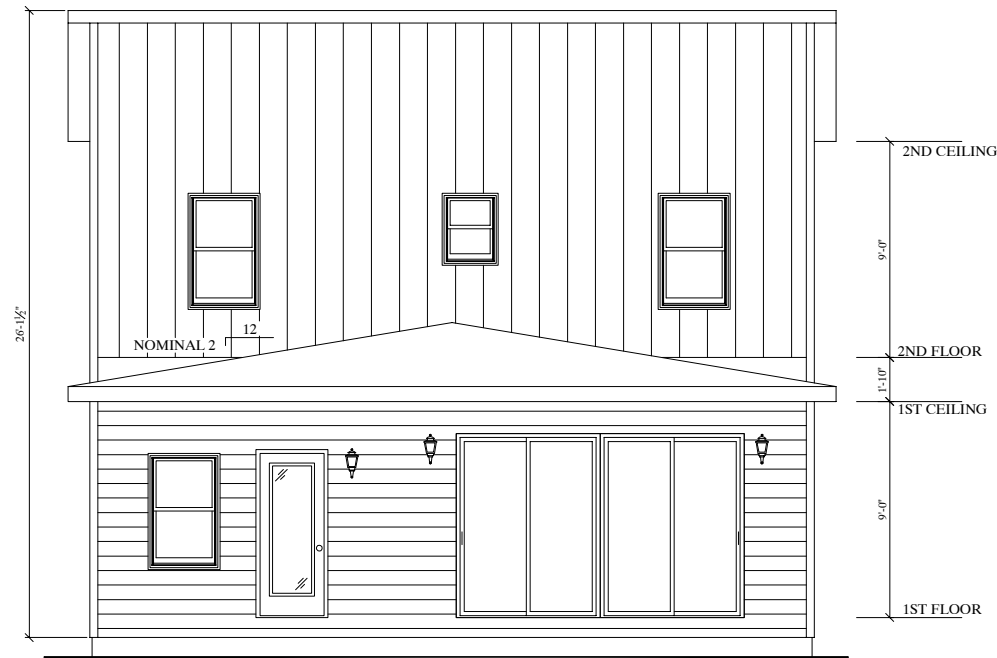


FRONT ELEVATION



RIGHT ELEVATION

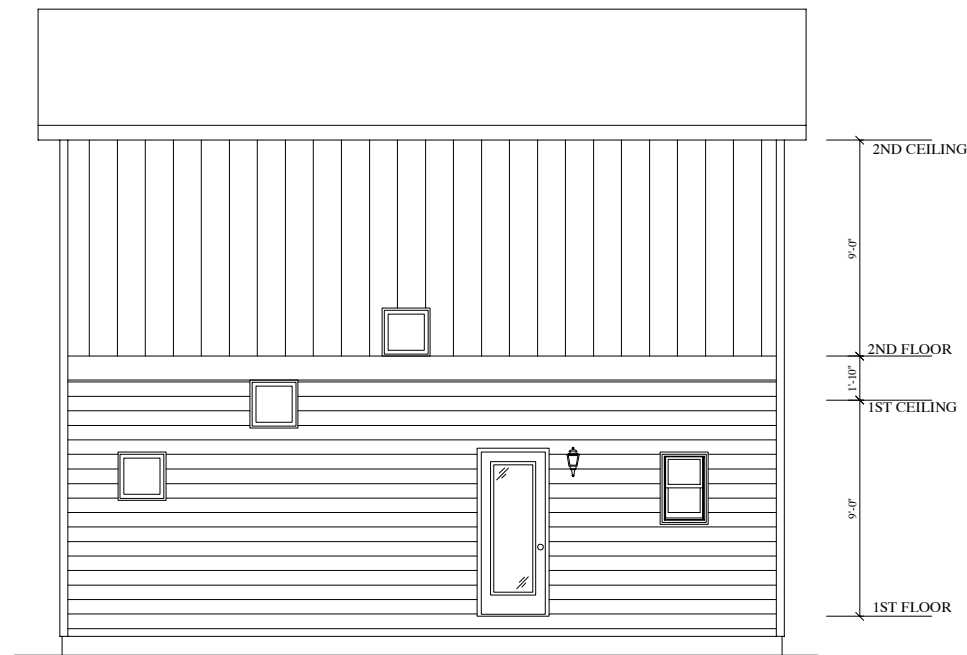

REAR ELEVATION

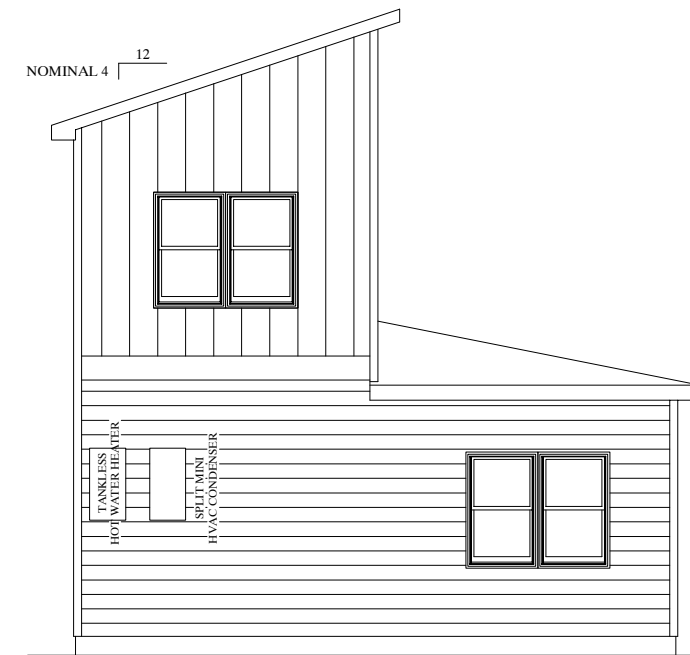

LEFT ELEVATION

OPTION E: 2 STORY

USMODULAR, INC.
 BUILDERS/DEVELOPERS
 140 E. STESON AVE. #301,
 HEMET, CA 92543
 951-679-9907
 888-987-6638
 Fax: 951-672-0926
 info@usmodularinc.com

MOD PRO ADU

| REV. | BY | DATE |
|------|-----|----------|
| 01 | SDD | 10/11/21 |
| 02 | SDD | 10/15/21 |
| 03 | SDD | 10/19/21 |
| 04 | SDD | 10/24/21 |
| 05 | SDD | 10/26/21 |

PROPOSED PROJECT
 ADU SERIES-OPT D/E
 TWO STORY

OPTION E
 ELEVATIONS
 SHEET

DATE
 10/09/21

SCALE
 1/4"=1'-0"

SHEET
 9
 OF 9 SHEETS